



Fiberglass Cornice by Architectural Mall, Inc Available in Paint-Grade or Pre-Finished Gel Coat, Stone Finish, or Granite Finish

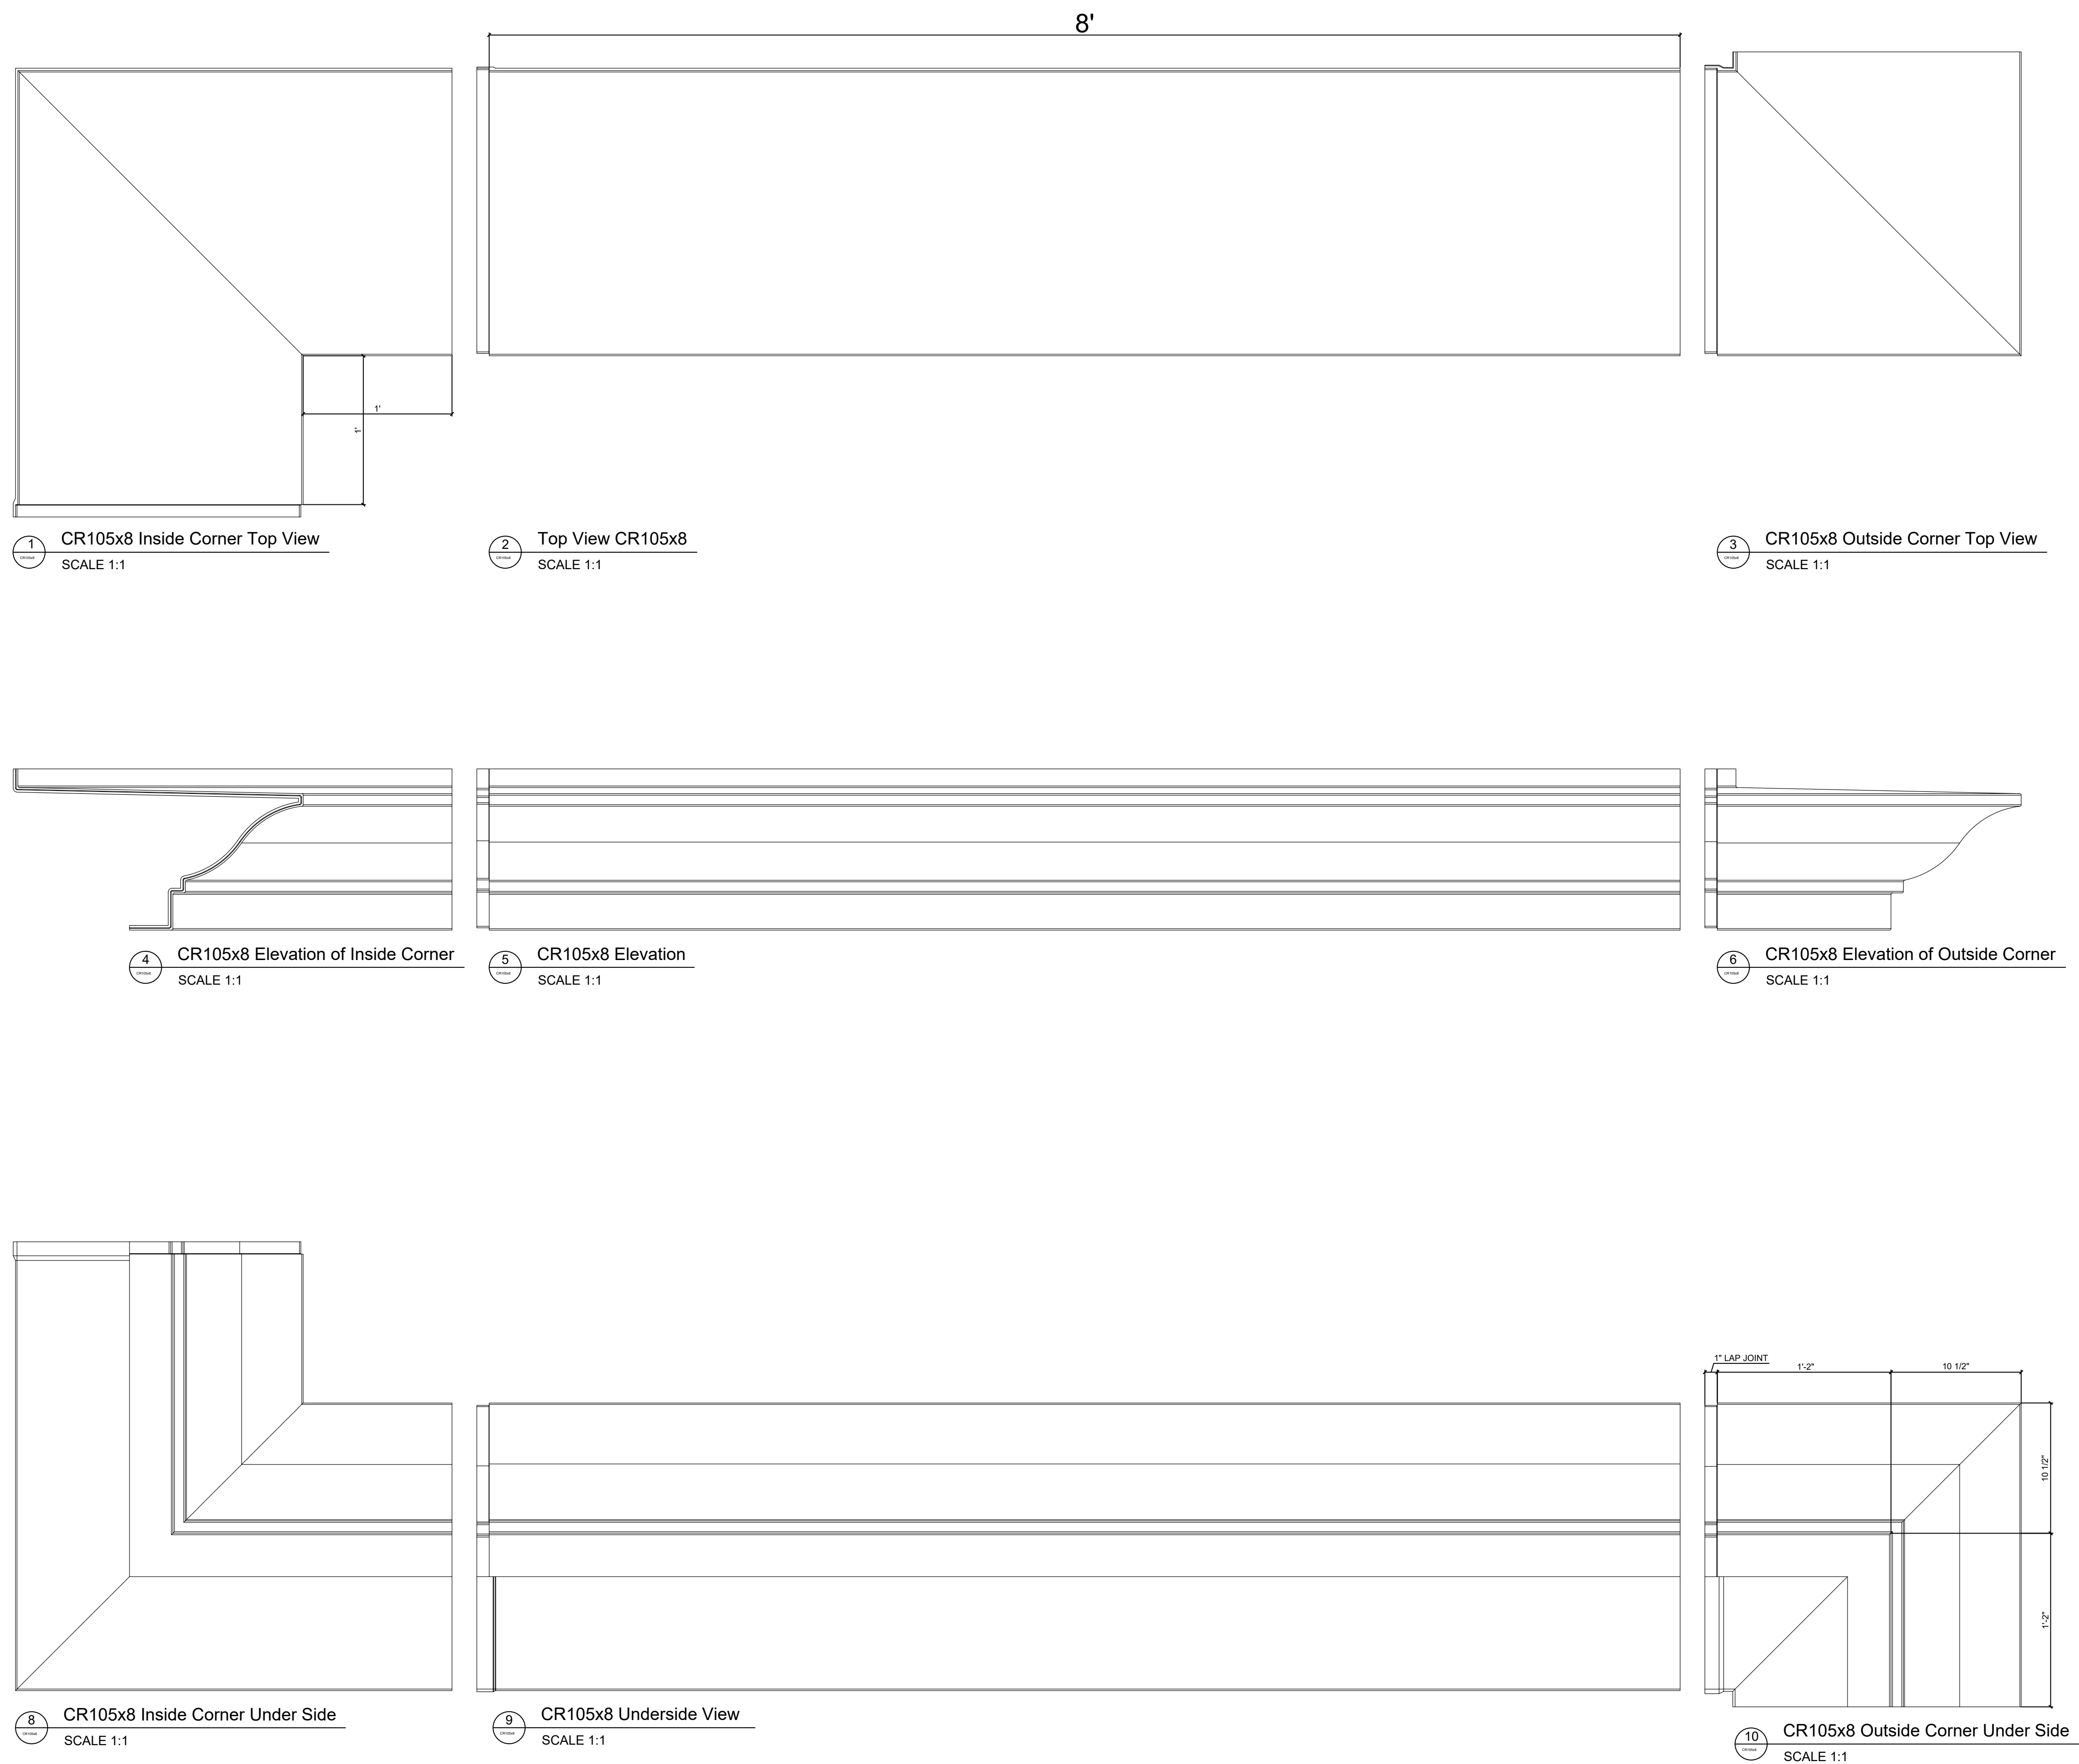

This is a recommendation. Actual framing to be determined by Engineer.

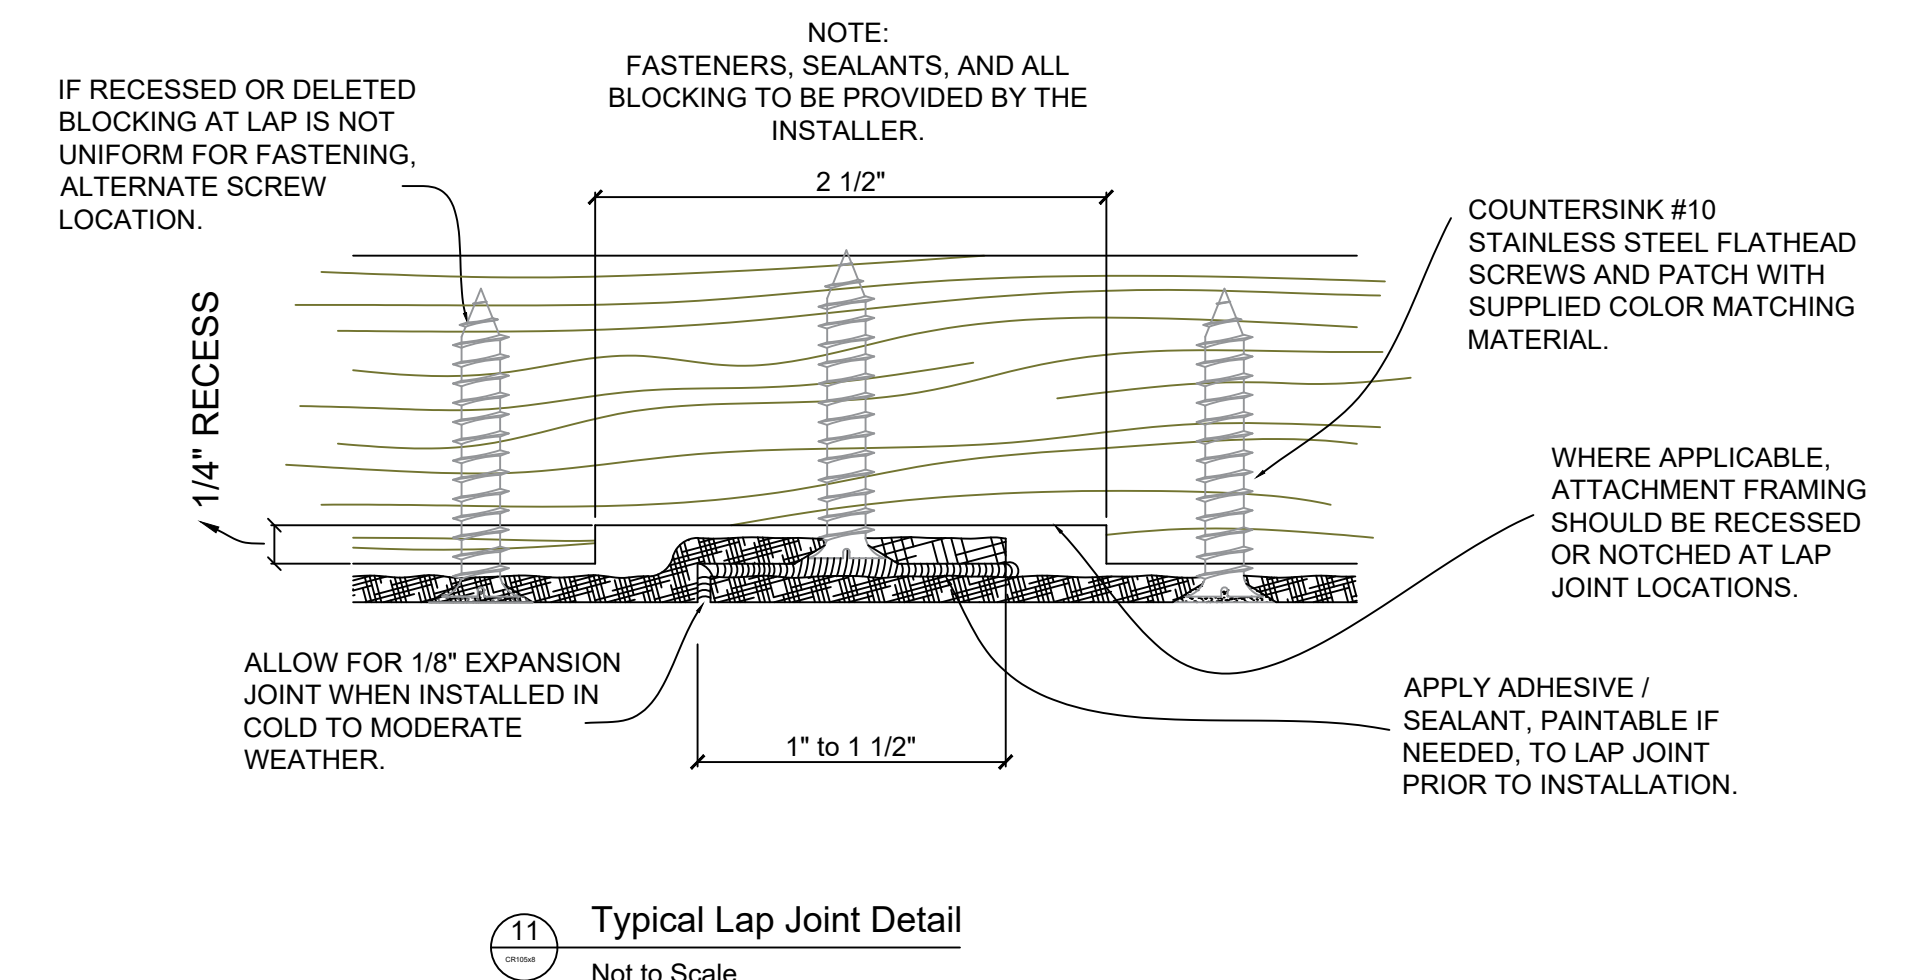

CR105x8

1' 1" H x 1' 11" P x 96" L

Manufactured By Architectural Mall, Inc
323 St Paul Blvd ~ Carol Stream, IL 60188

T.877-279-9993 F. 877-271-9994

www.columnsandbalustrades.com

sales@architecturalmall.com