
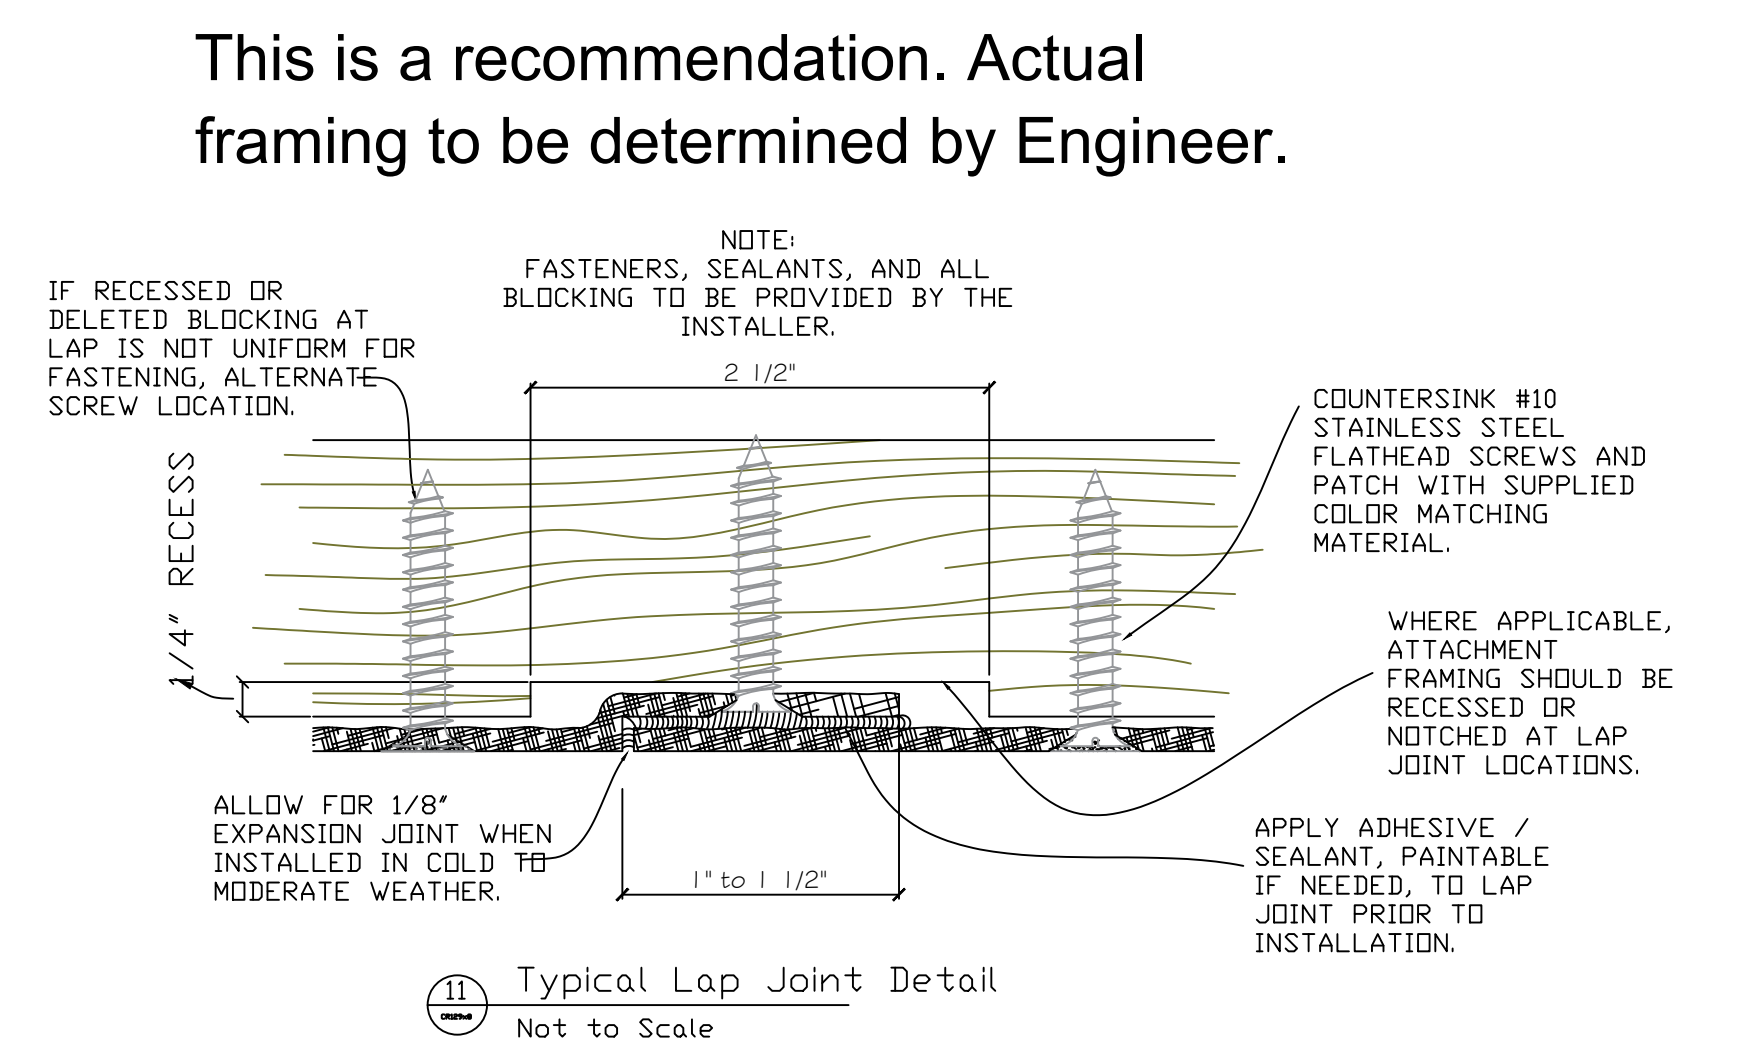
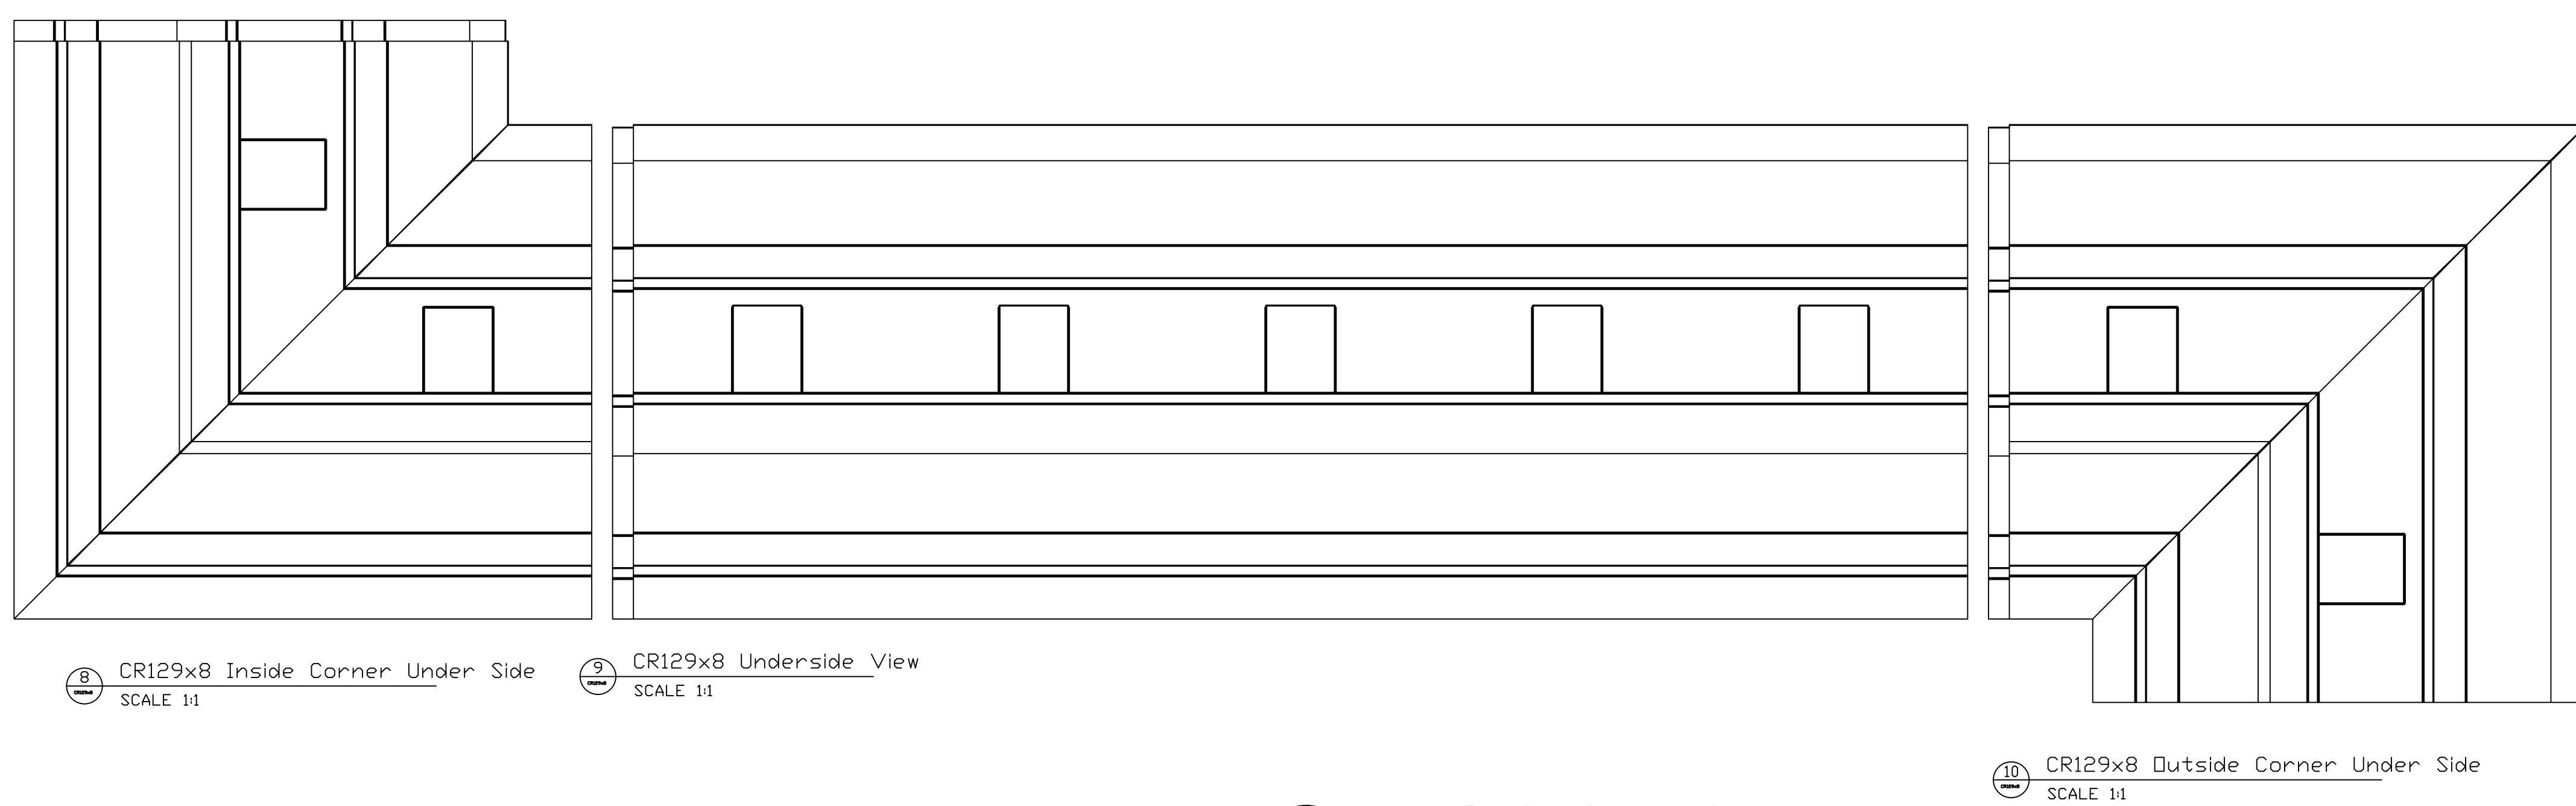
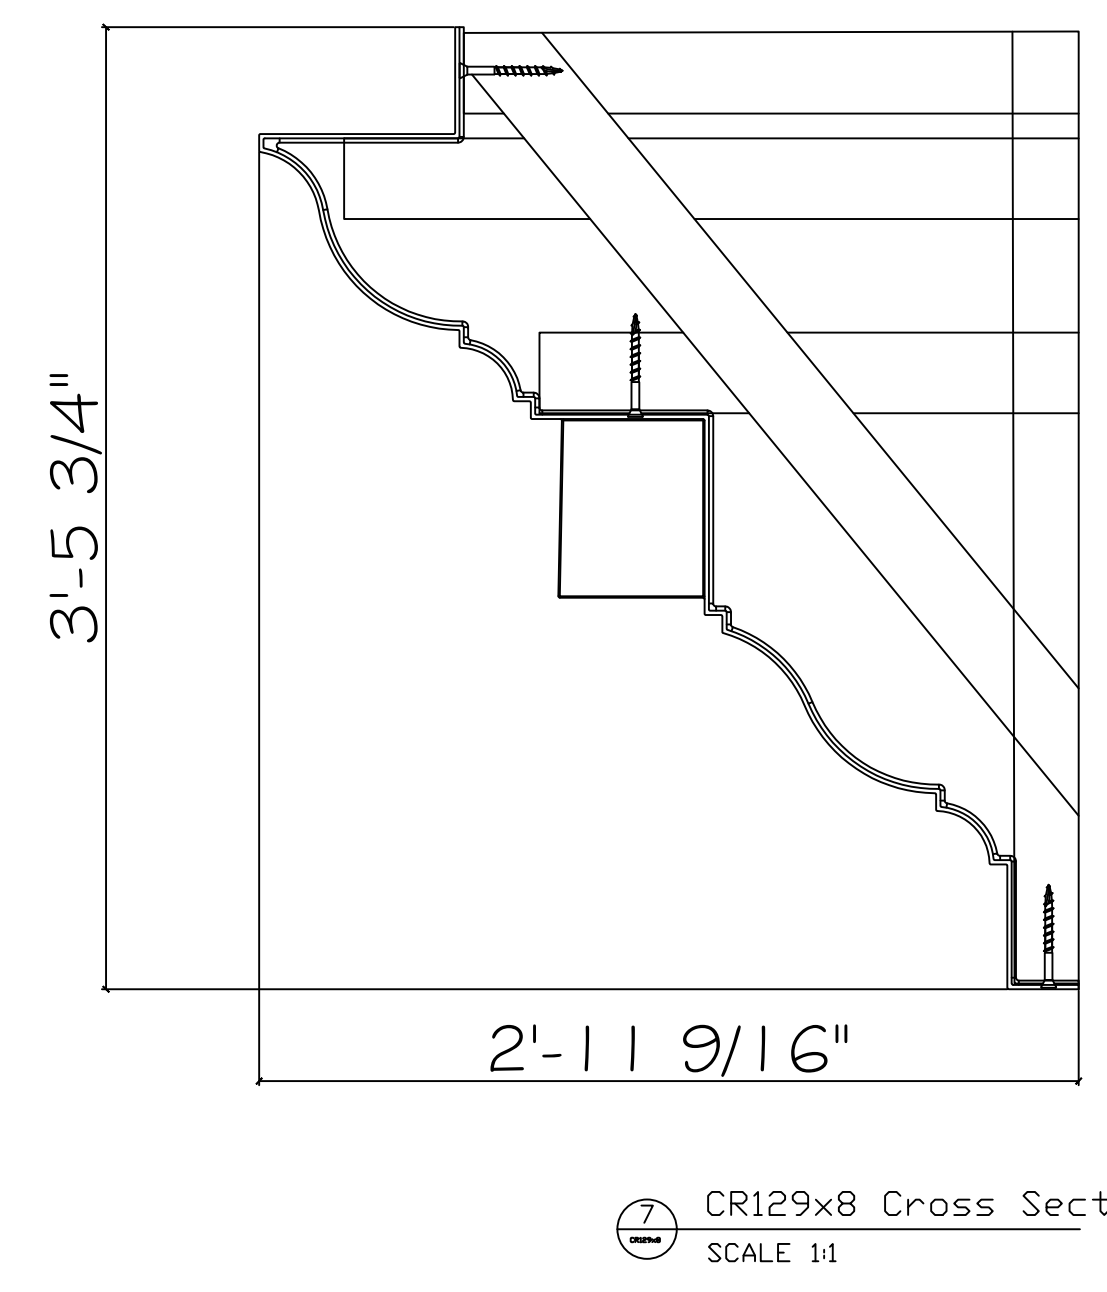


Fiberglass Cornice by Architectural Mall, Inc
Available in Paint-Grade or Pre-Finished Gel Coat,
Stone Finish, or Granite Finish

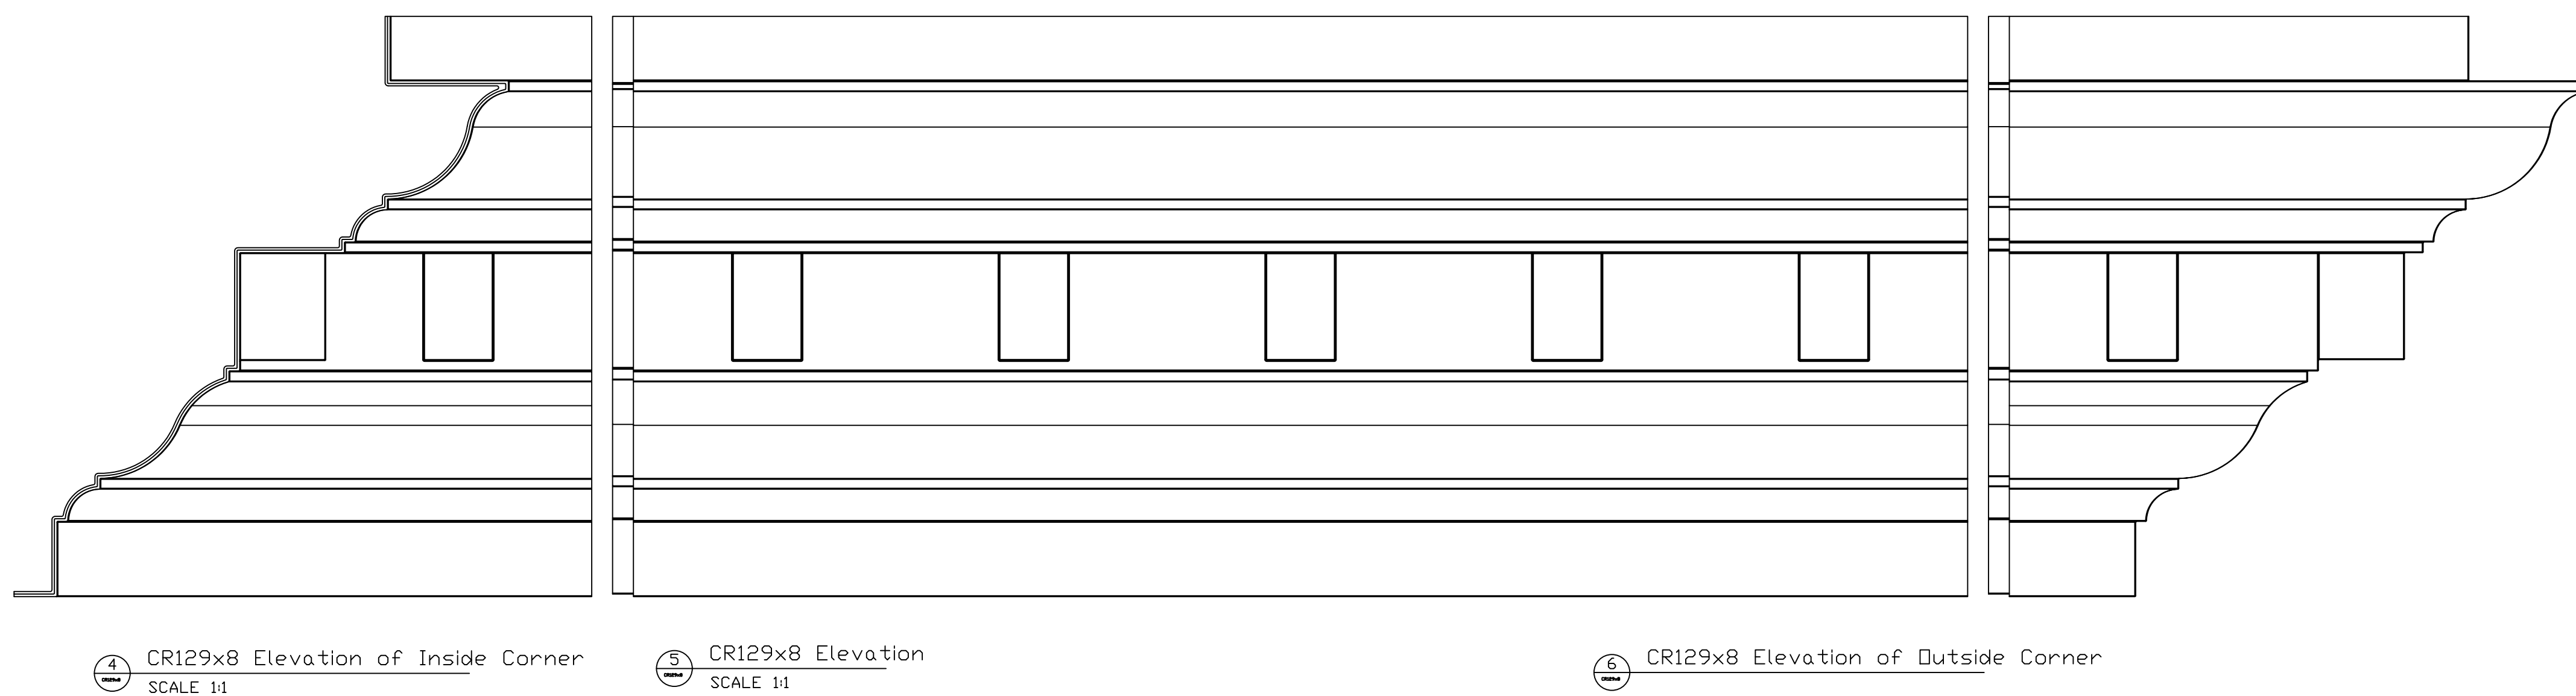

CR129x8
3' 5-3/4" H x 2'-11 9/16" P x 96" L
Manufactured By Architectural Mall, Inc
323 St Paul Blvd ~ Carol Stream, IL 60188
T.877-279-9993 F. 844-817-0480
www.columnsandbalustrades.com
sales@architecturalmall.com