

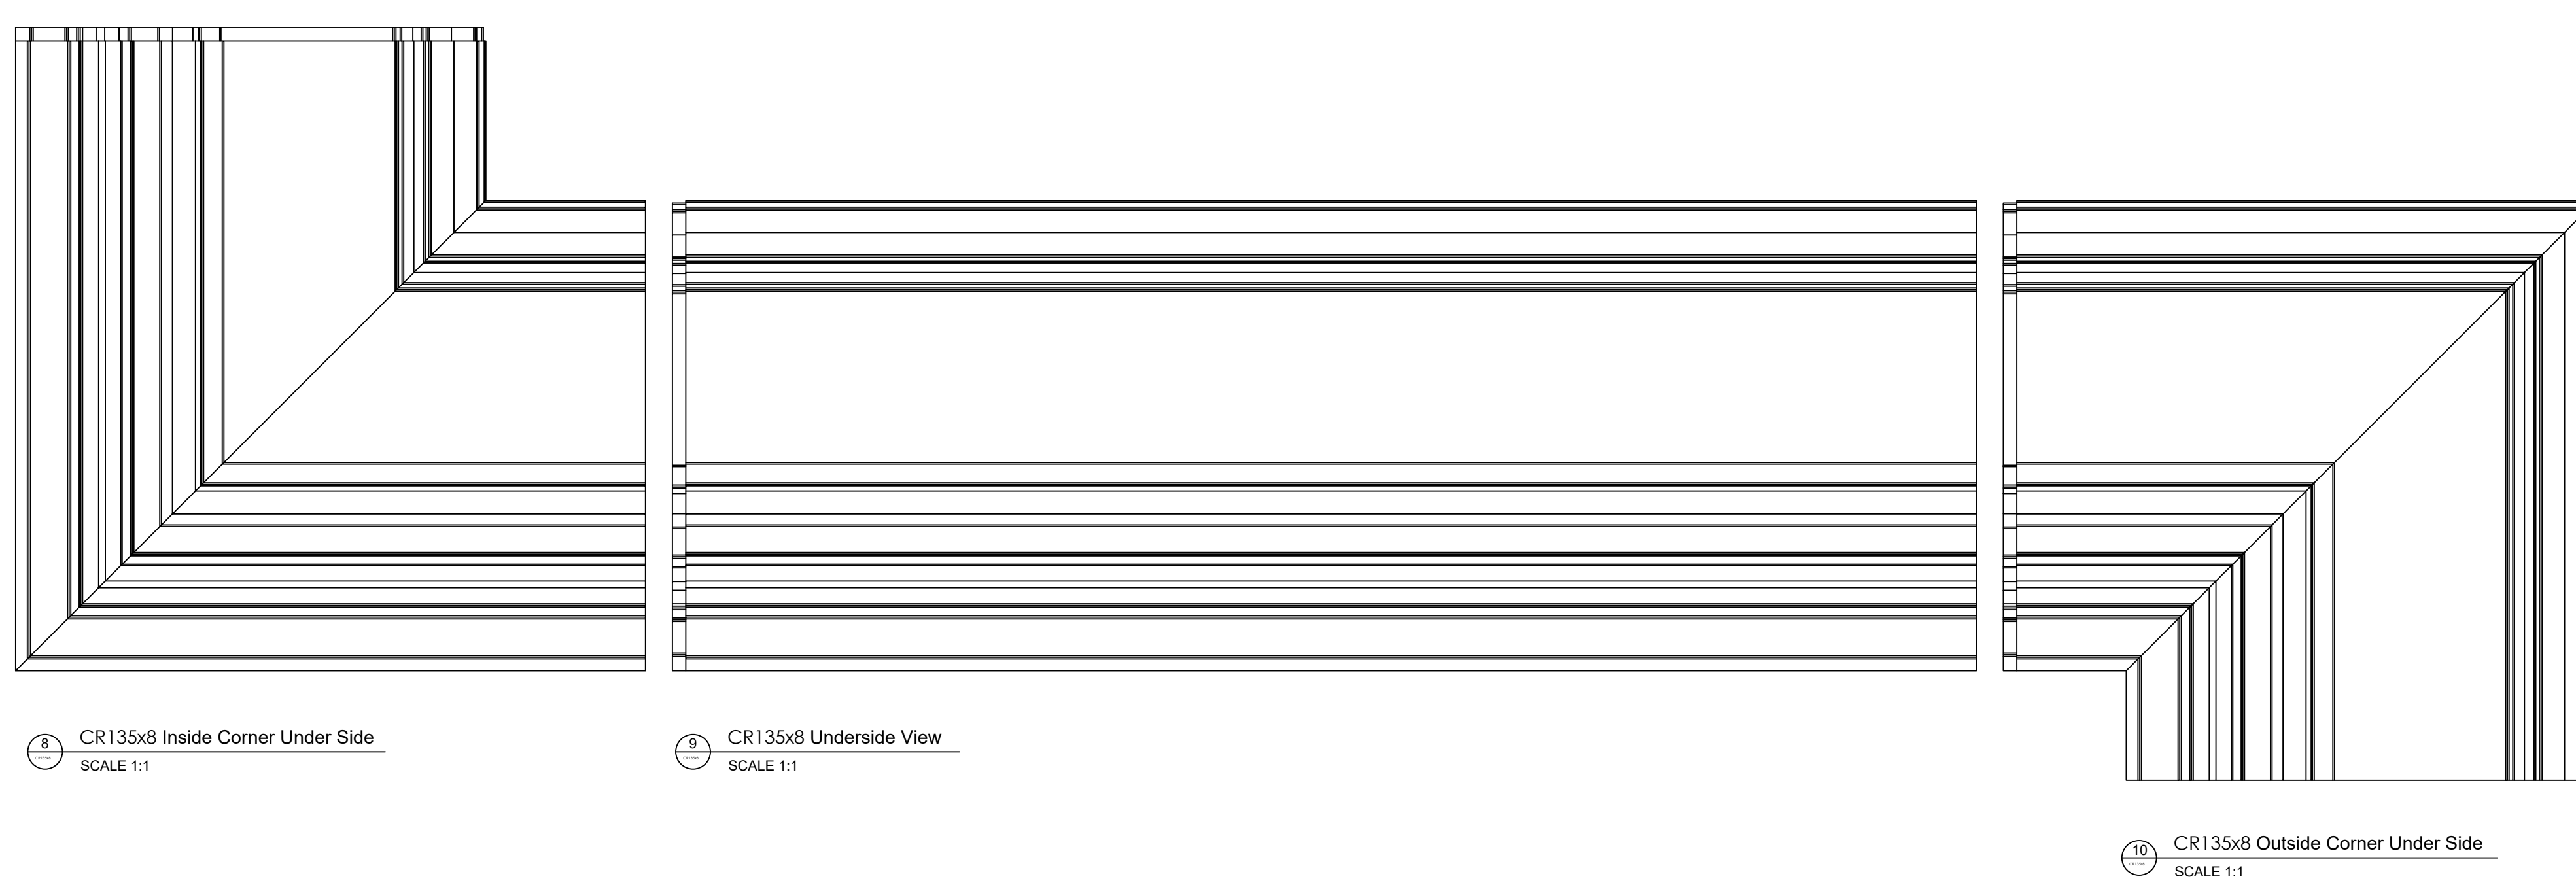


Fiberglass Cornice by Architectural Mall, Inc Available in Paint-Grade or Pre-Finished Gel Coat, Stone Finish, or Granite Finish

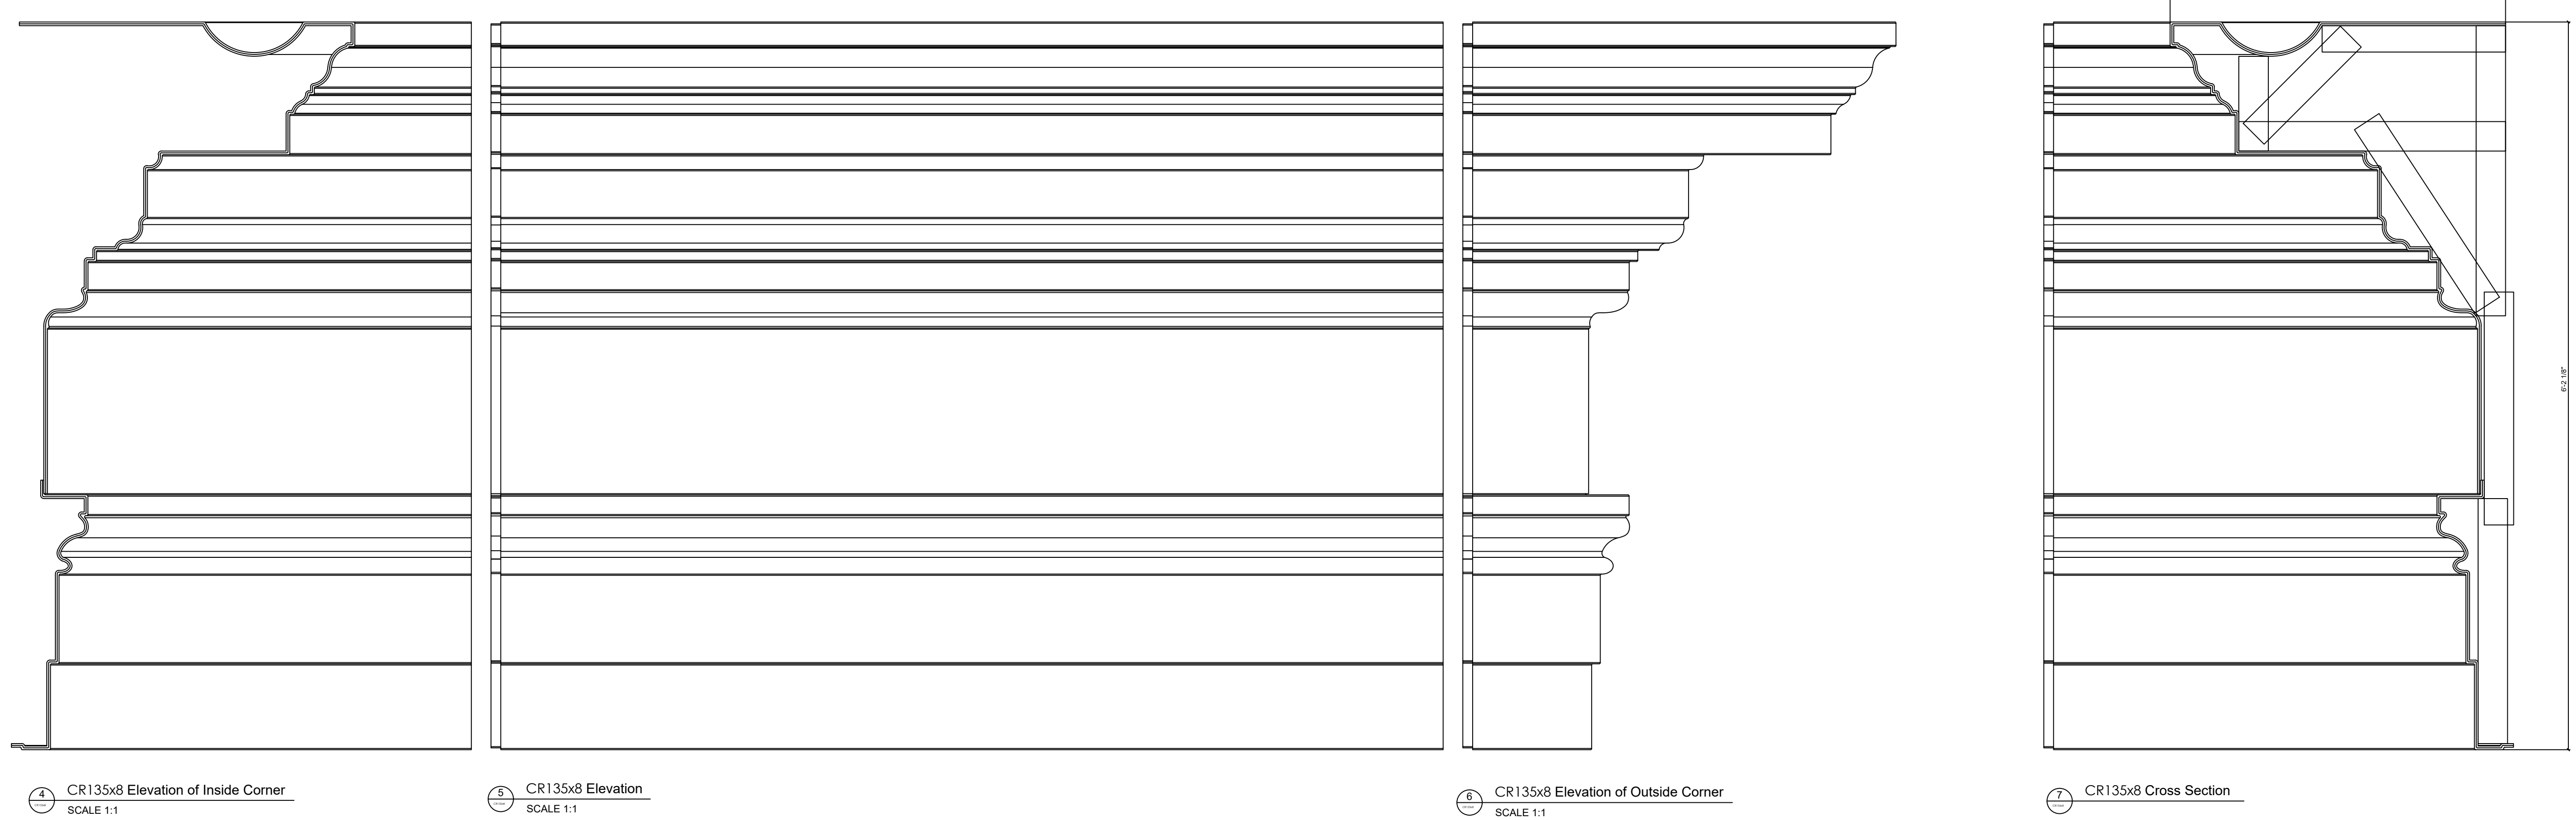

This is a recommendation. Actual framing to be determined by Engineer.

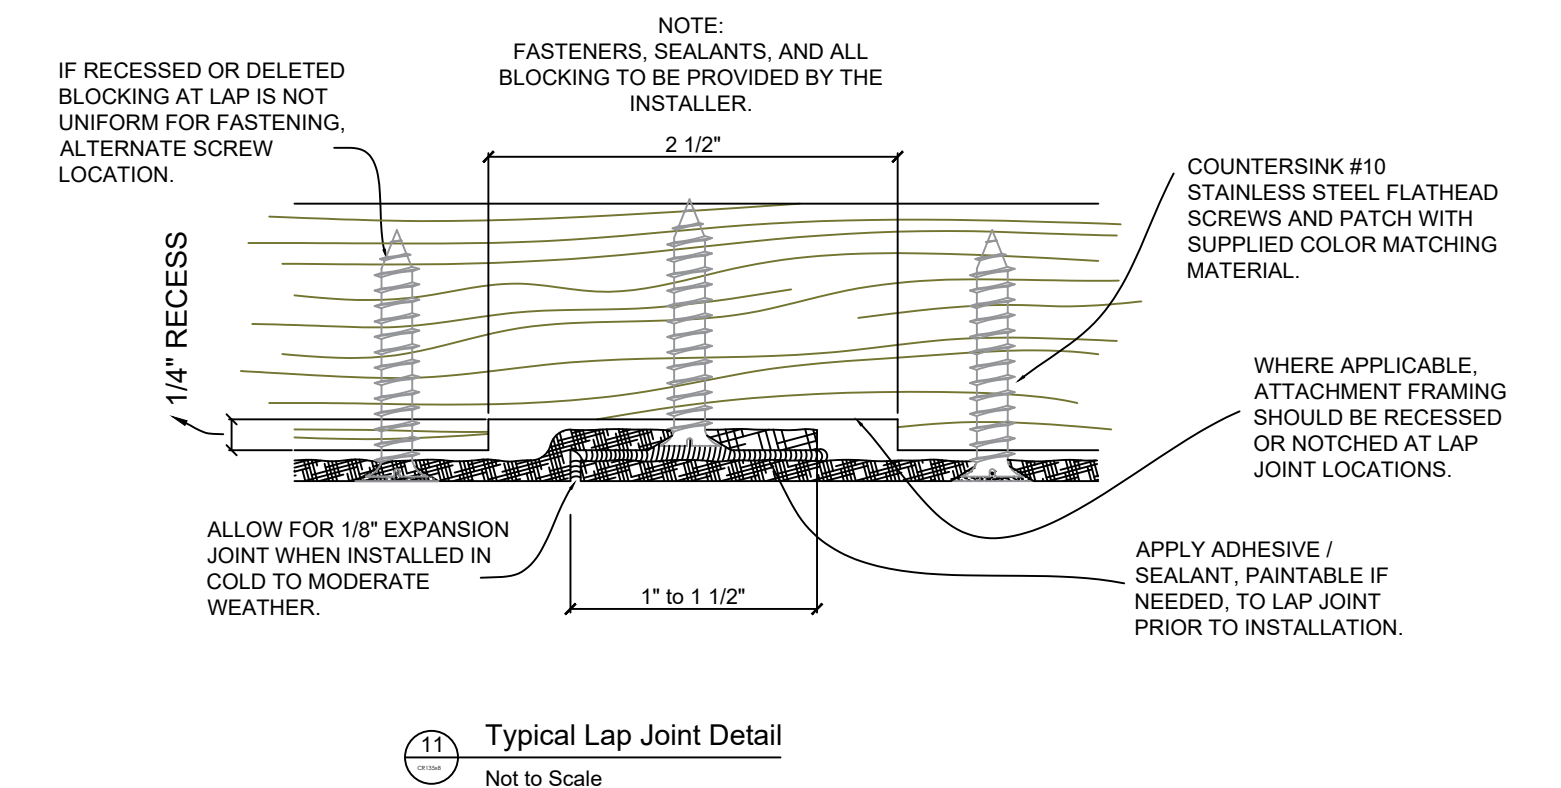

CR135x8

6'-2 1/8" H x 2'-10 3/16" P x 96" L

T æ ~ æ&ç | ^ ã Á Ó Á Ö & Æ & ç | æ Á T æ | Ê Ö & Á
H G Á U Á U æ | Á Ó ç á Á Á Ö æ [| Á U c ^ æ Ê Ö Á € F Ì Ì
V È Ì Ì È Ì J È J J H Á Ö Á Ì Ì È Ì F È J J J I
s s s È [| { } • æ ã à æ ~ • d æ ã ^ • È [{ Á
• æ ^ • O æ & Æ & ç | æ [æ | È [{