

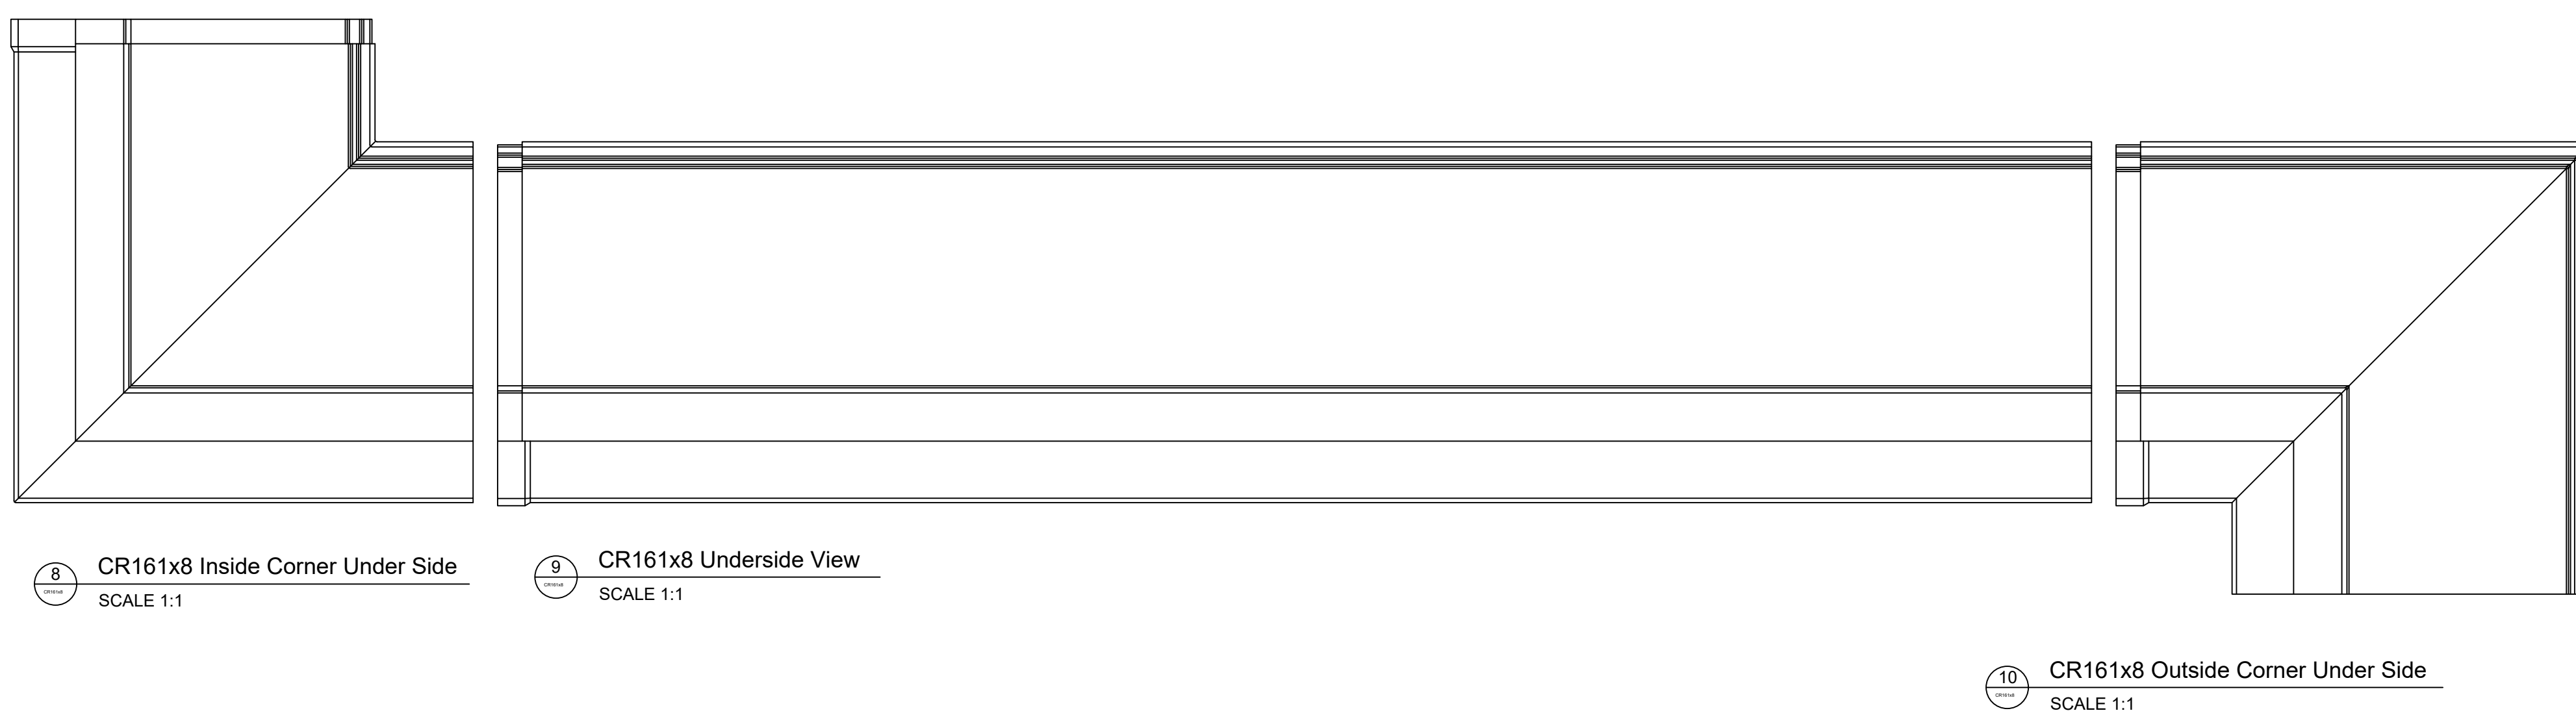
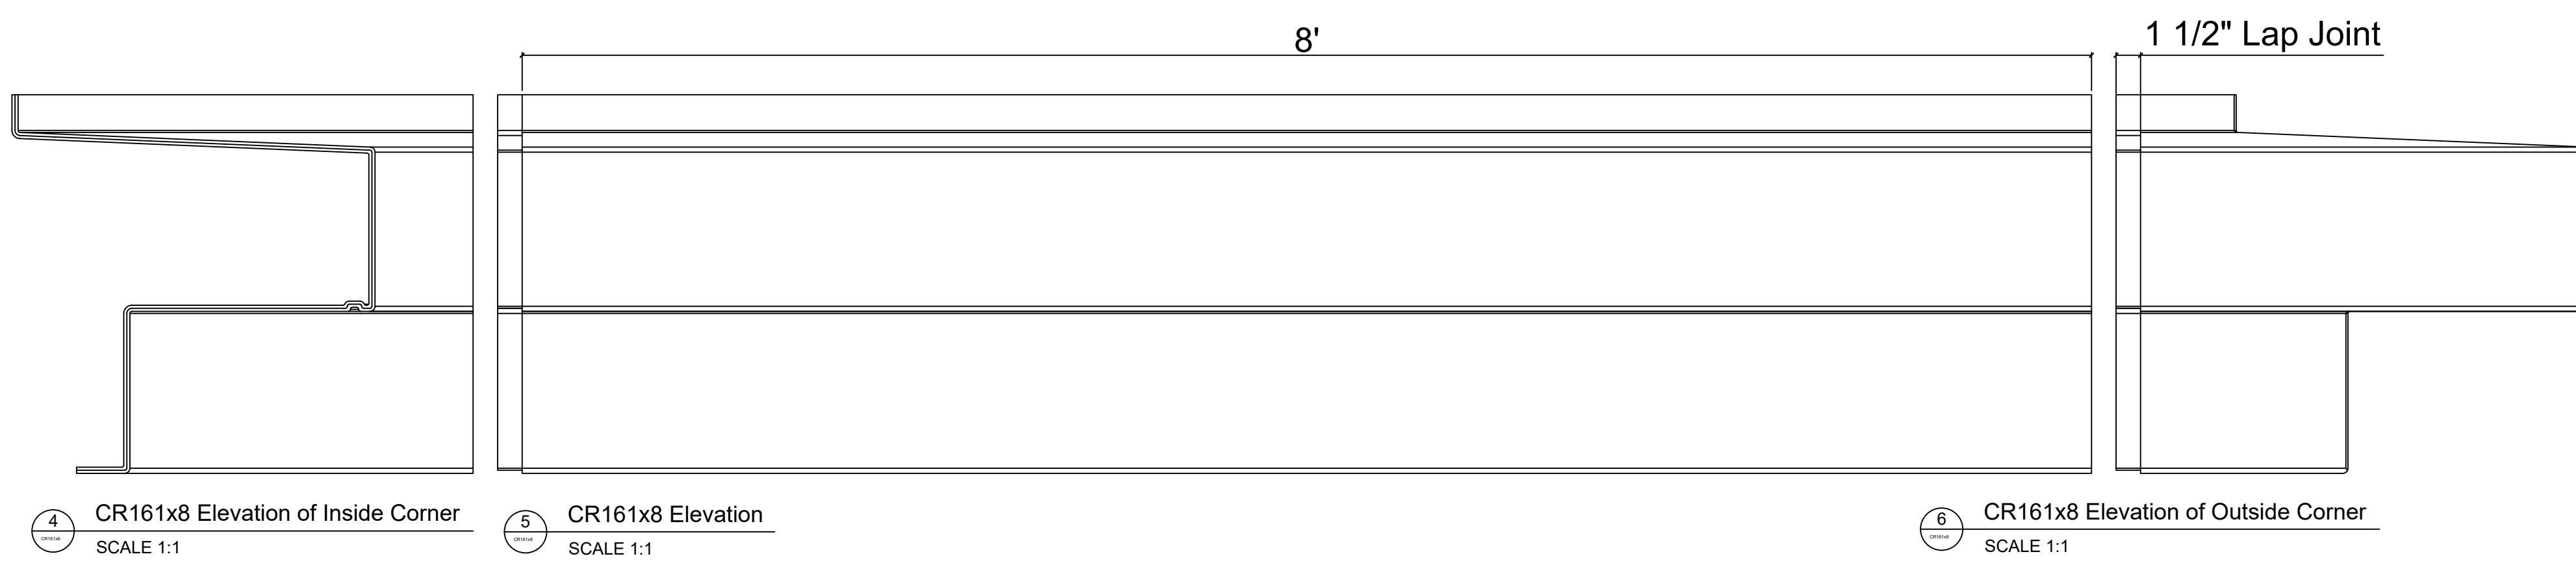


Fiberglass Cornice by Architectural Mall, Inc  
 Available in Paint-Grade or Pre-Finished Gel Coat,  
 Stone Finish, or Granite Finish

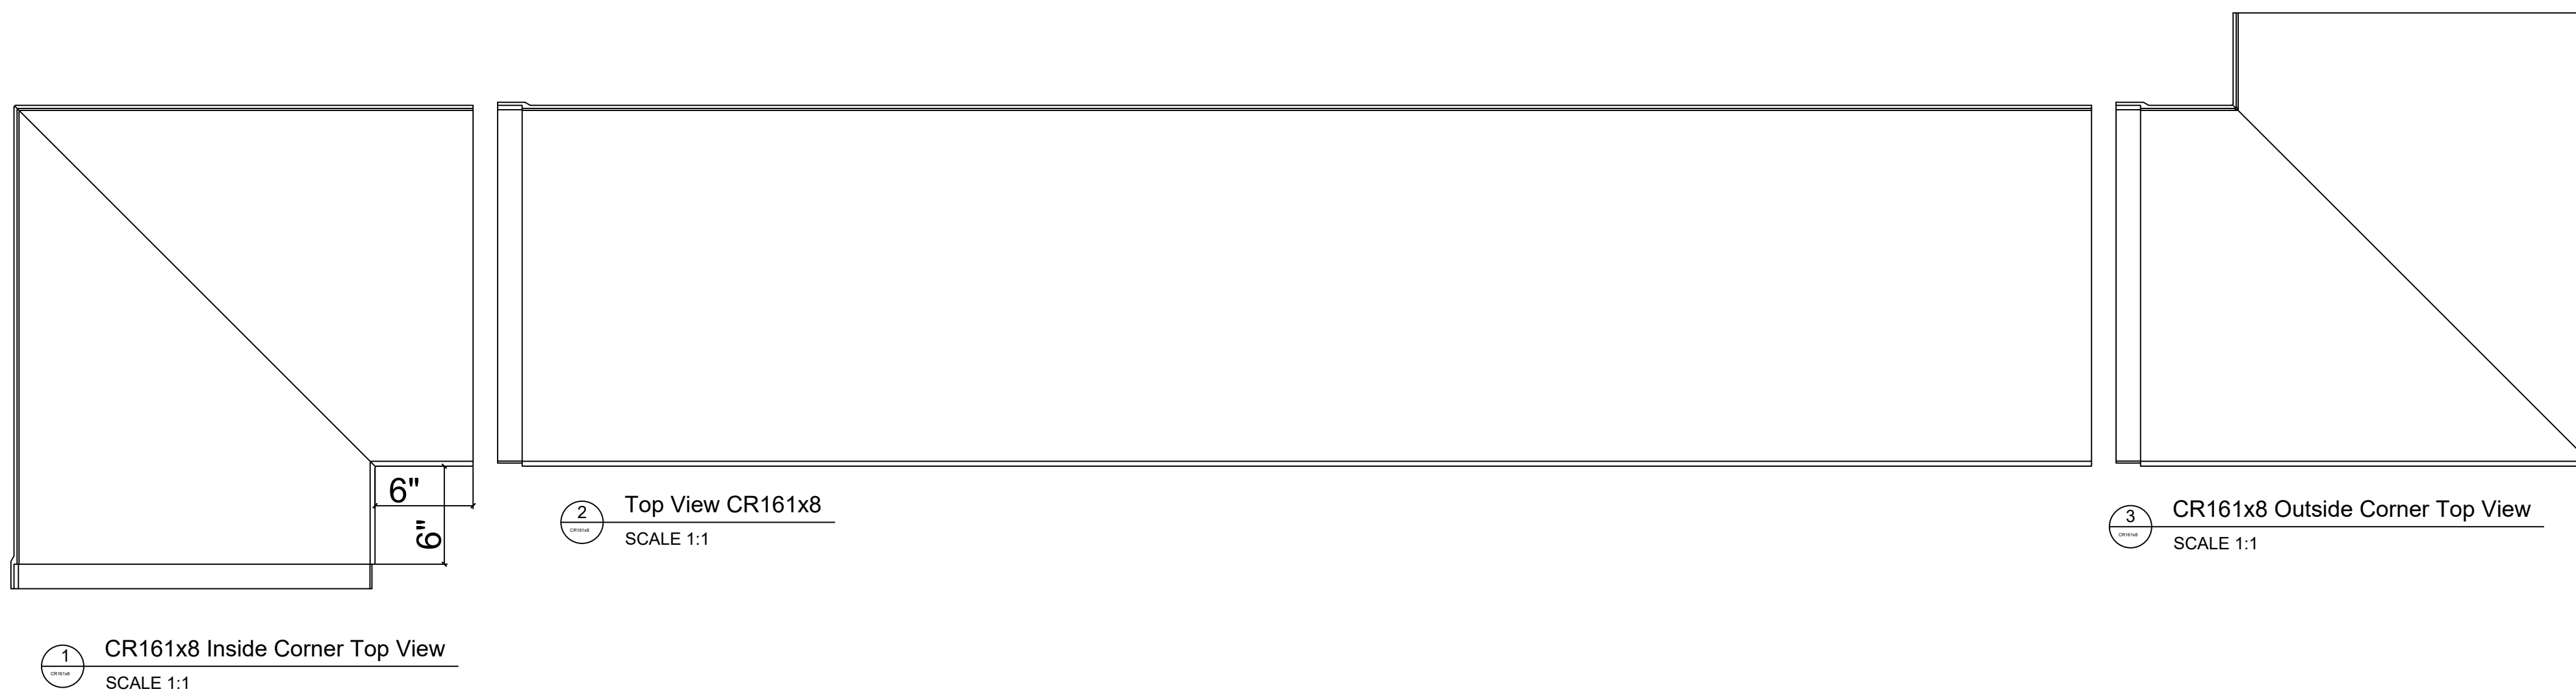

This is a recommendation. Actual framing to be determined by Engineer.

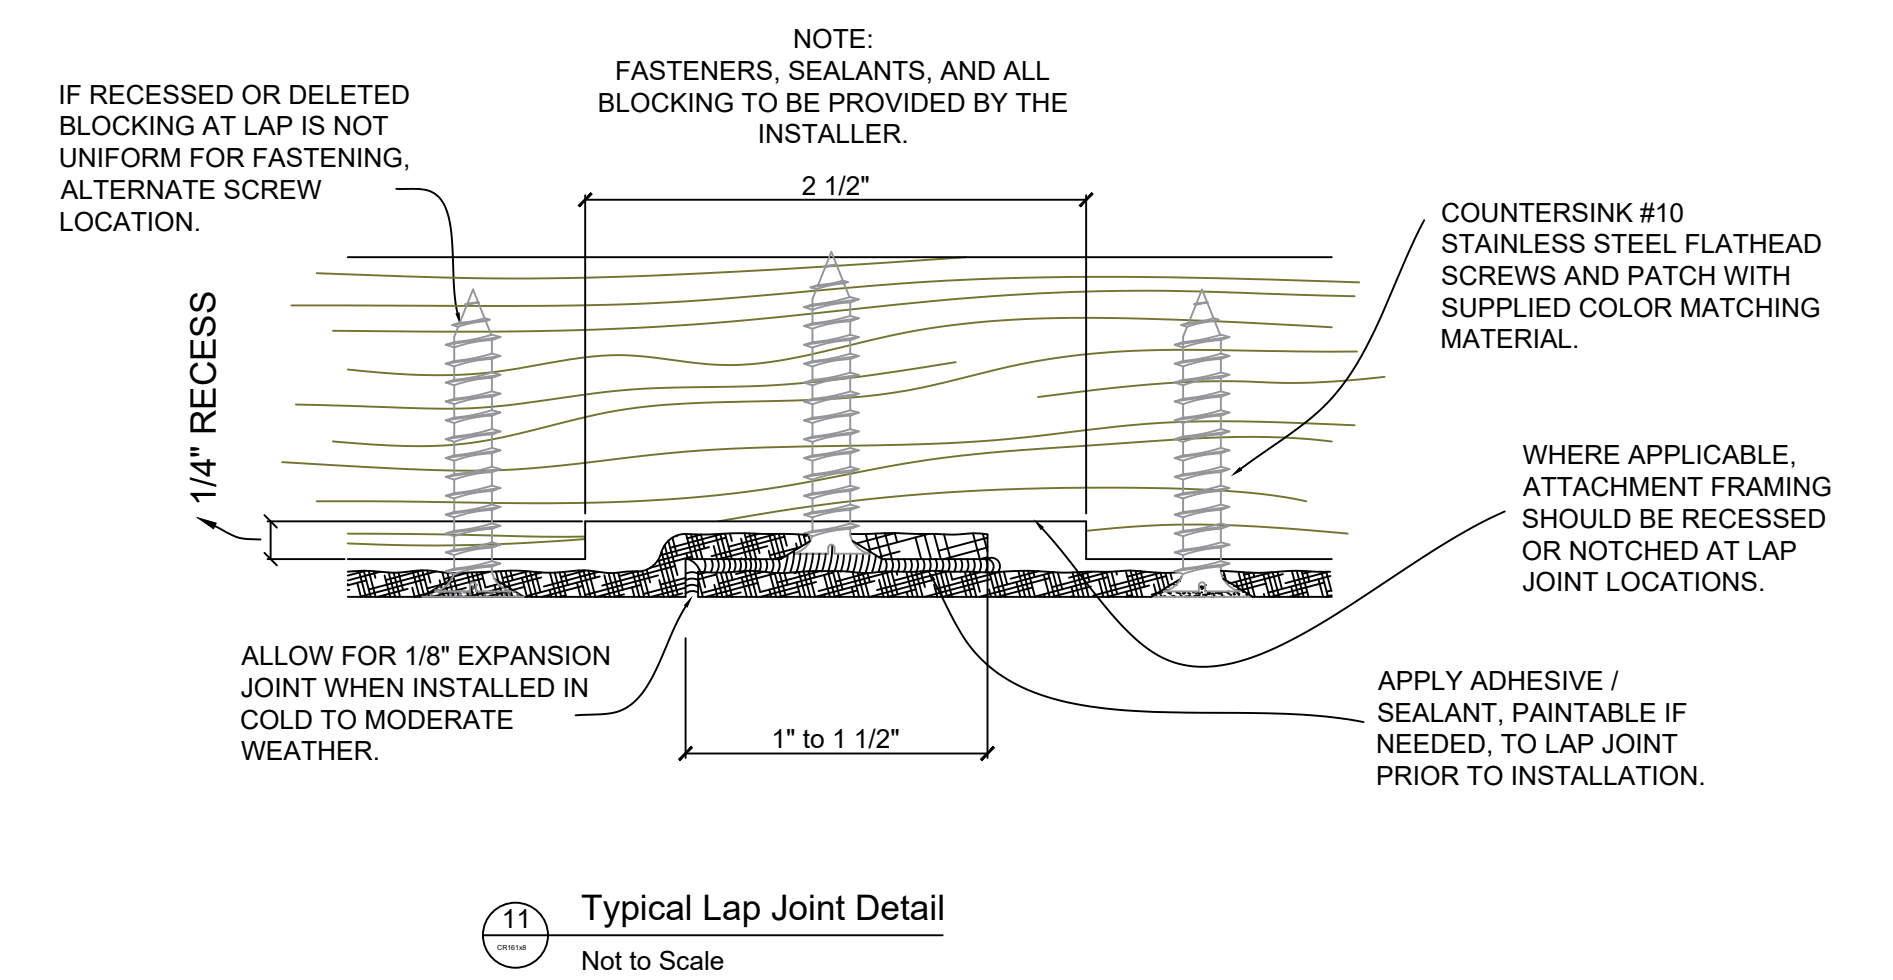

# CR161x8

1'-11 3/16" H x 1'-10" P x 96" L

T æ ˇ æ&ç !^âÁÓ^ ÁE&@æ^ &ç !æÁ æ||ÉQ &Á  
 HGÁUÁUæ |ÁÓ|çâÁÁÔæ[ |ÁUd^æ ÉSÁ €FÌ ì  
 VÈ Ì Ì ÈË JÈJJHÁEÀ Ì Ì ÈË FÈJJJ  
 s s s È[ | ˇ { } • æ å à æ ˇ • d æ æ ^ • È[ { Á  
 • æ ^ • O æ & @ æ ^ & ç ! æ [ æ || È[ {