

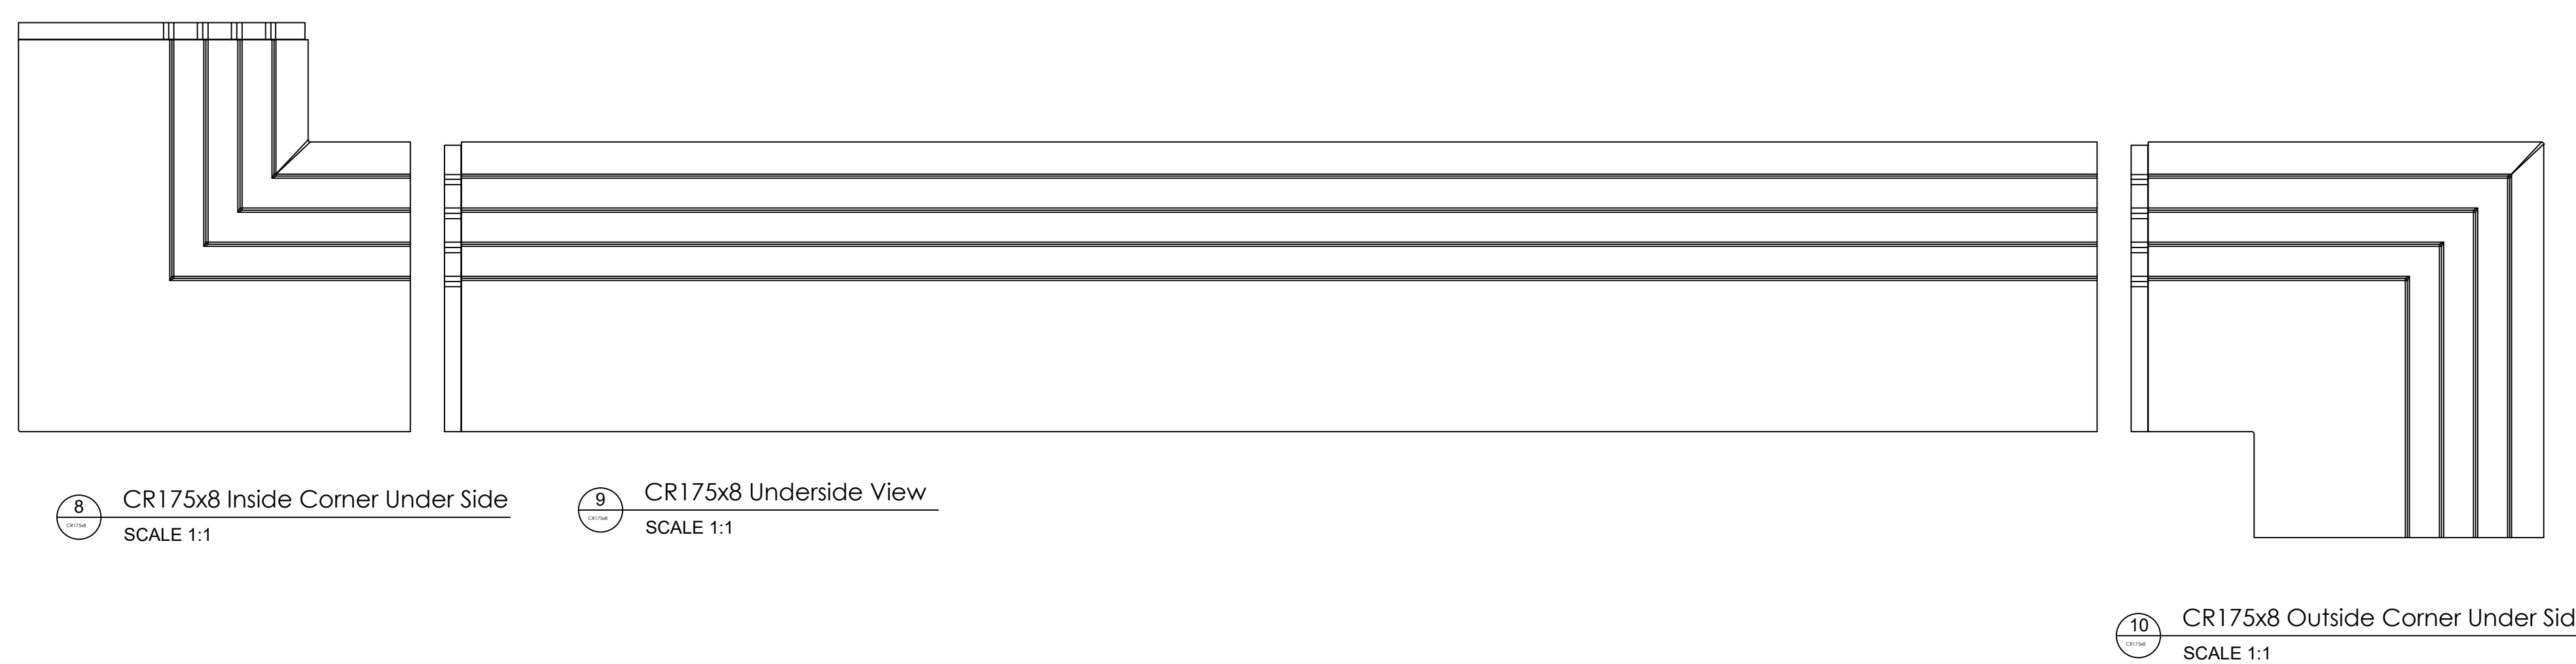
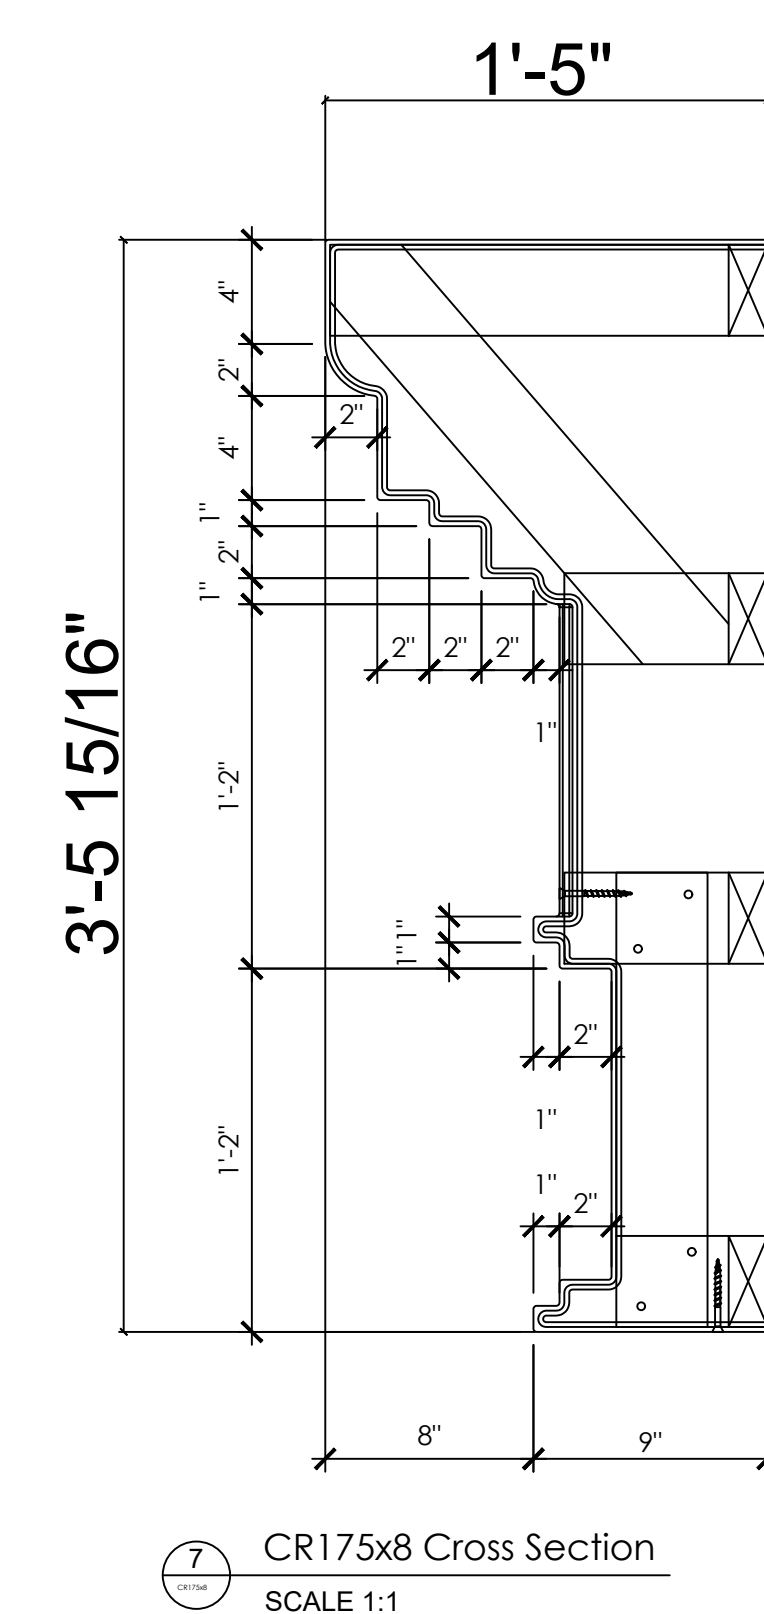
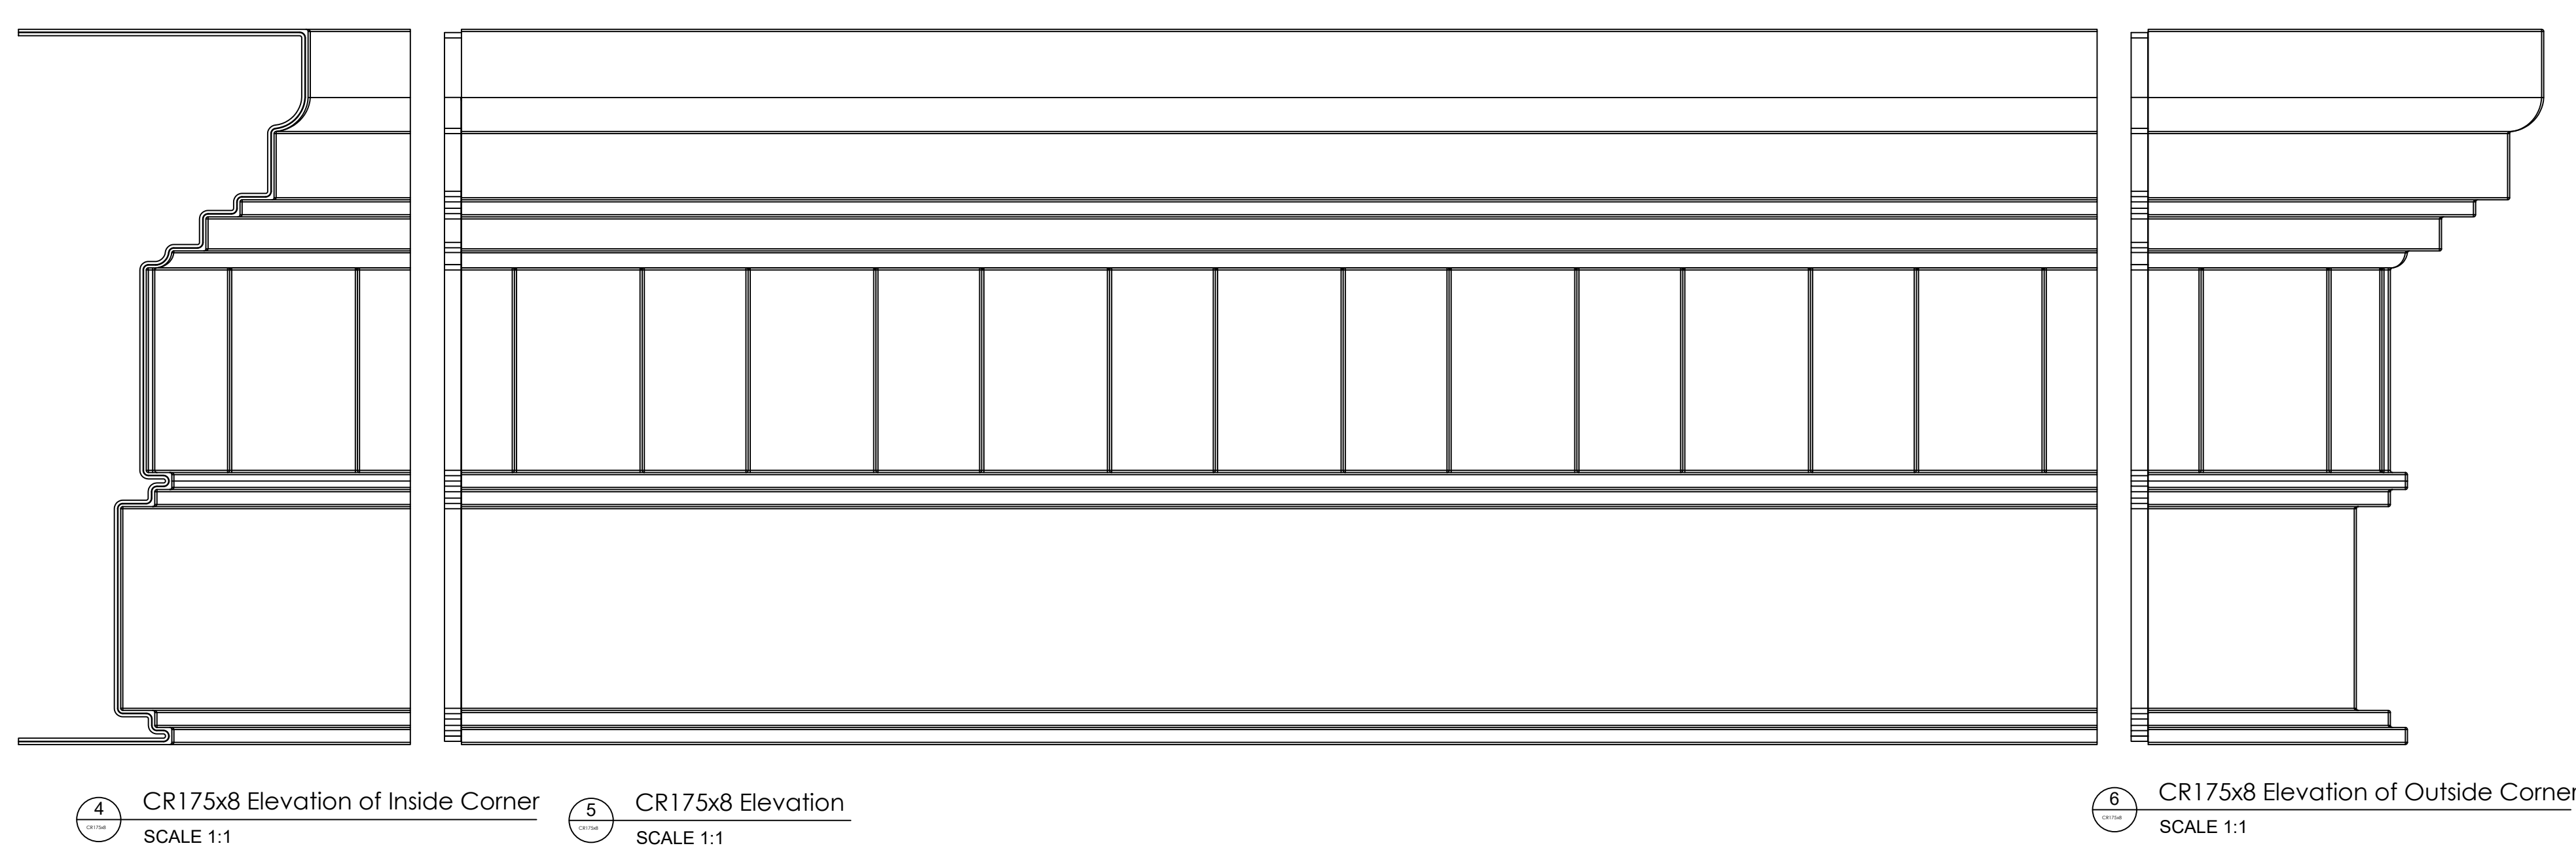


Fiberglass Cornice by Architectural Mall, Inc  
 Available in Paint-Grade or Pre-Finished Gel Coat,  
 Stone Finish, or Granite Finish

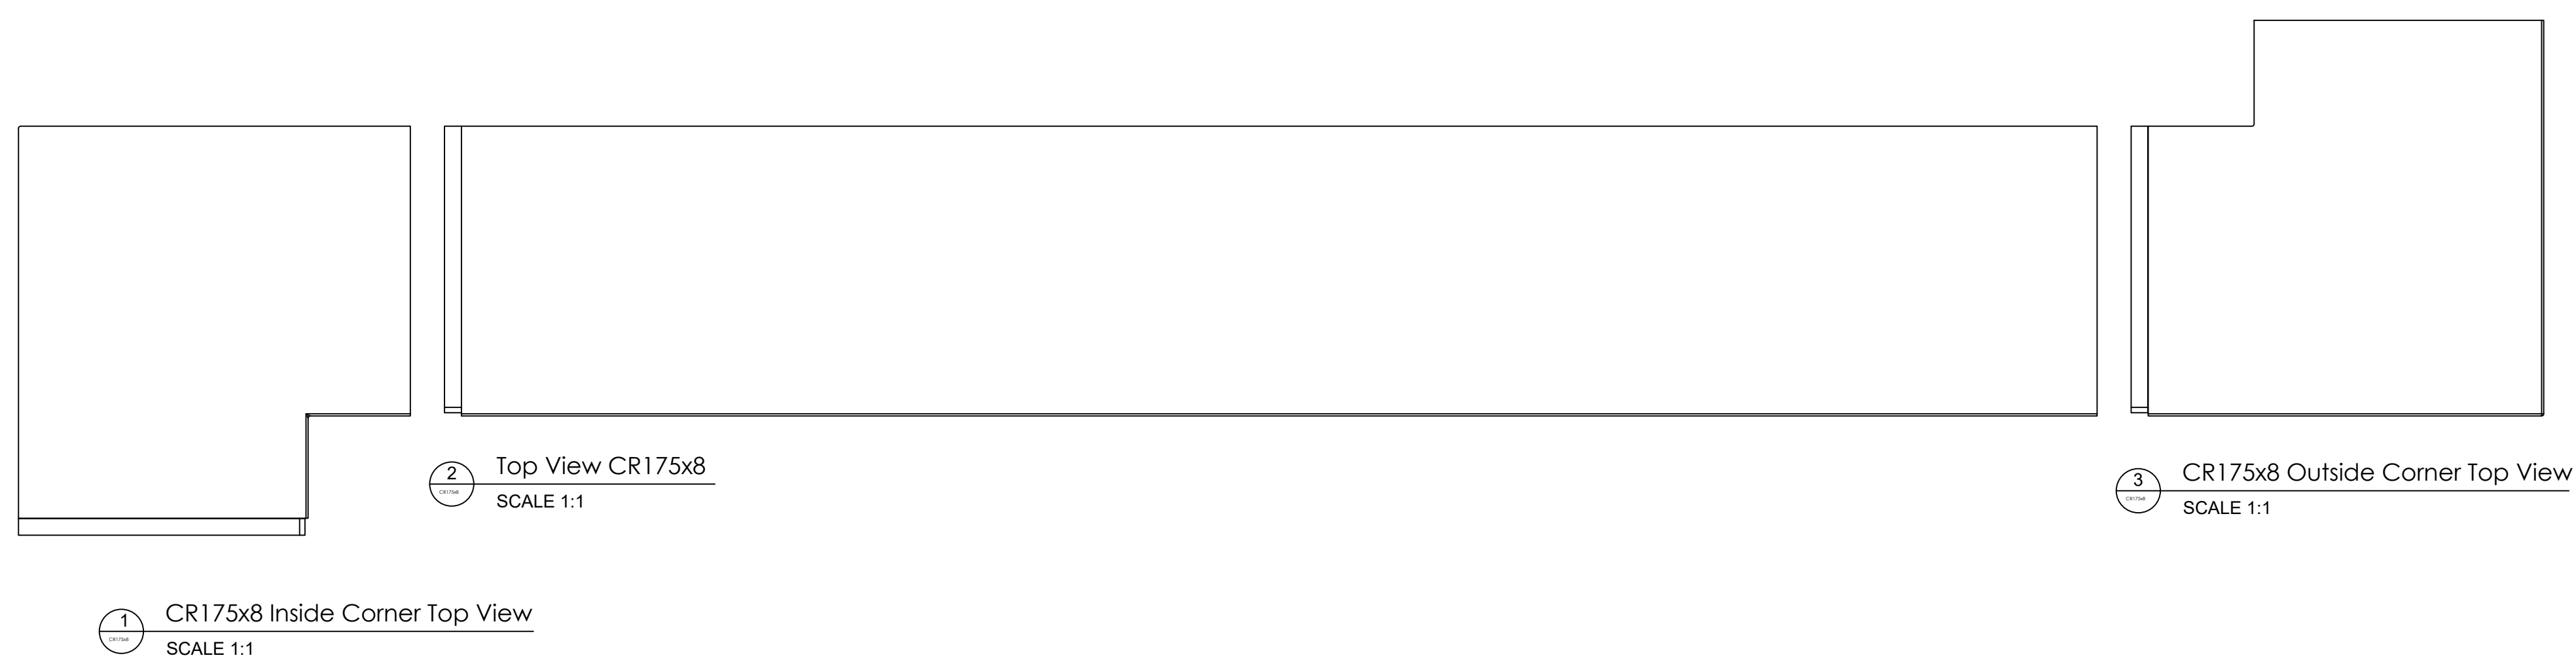

This is a recommendation. Actual framing to be determined by Engineer.

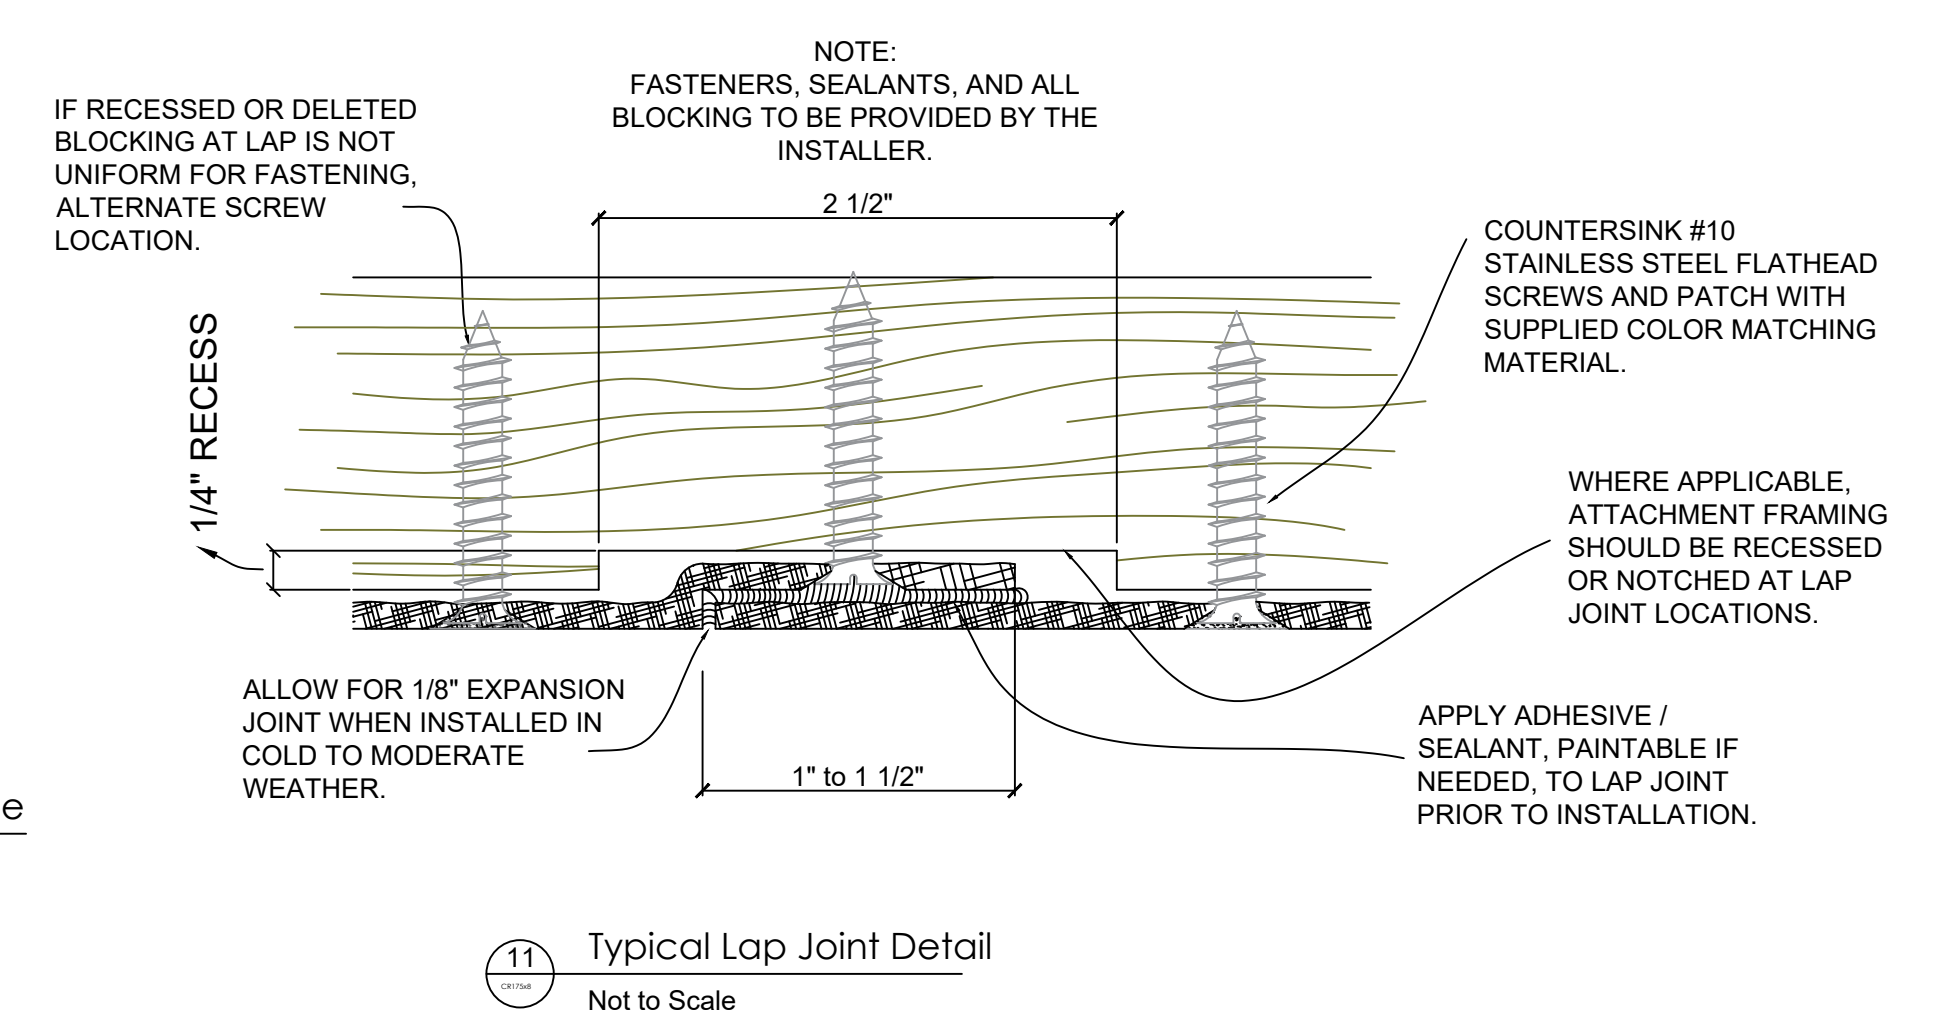

# CR175x8

3'-5 15/16" H x 1'-5" P x 96" L

Manufactured By Architectural Mall, Inc  
 642 W Winthrop Ave. Addison, IL 60101  
 T. (877) 279-9993 F. (877) 271-9994  
[www.columnsandbalustrades.com](http://www.columnsandbalustrades.com)  
[Sales@architecturalmall.com](mailto:Sales@architecturalmall.com)