



Fiberglass Cornice by Architectural Mall, Inc
 Available in Paint-Grade or Pre-Finished Gel Coat,
 Stone Finish, or Granite Finish

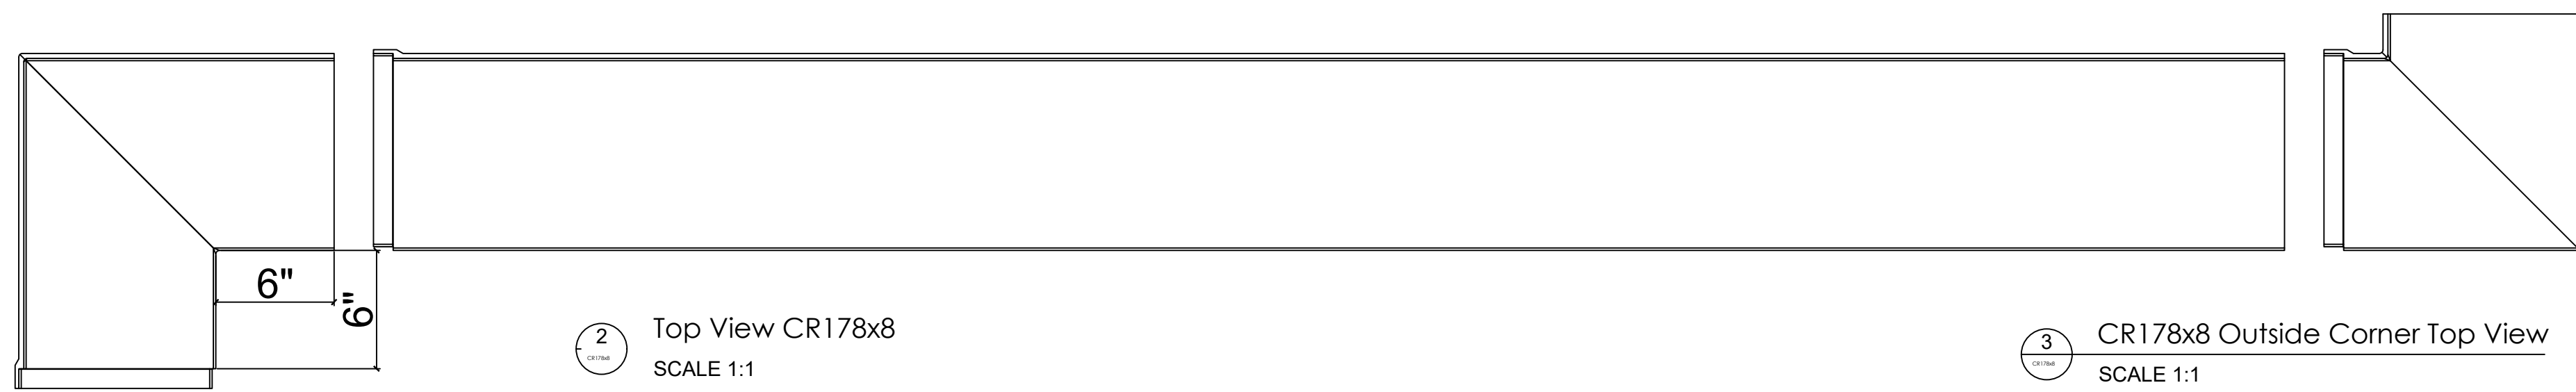


1 CR178x8 Inside Corner Top View
 SCALE 1:1

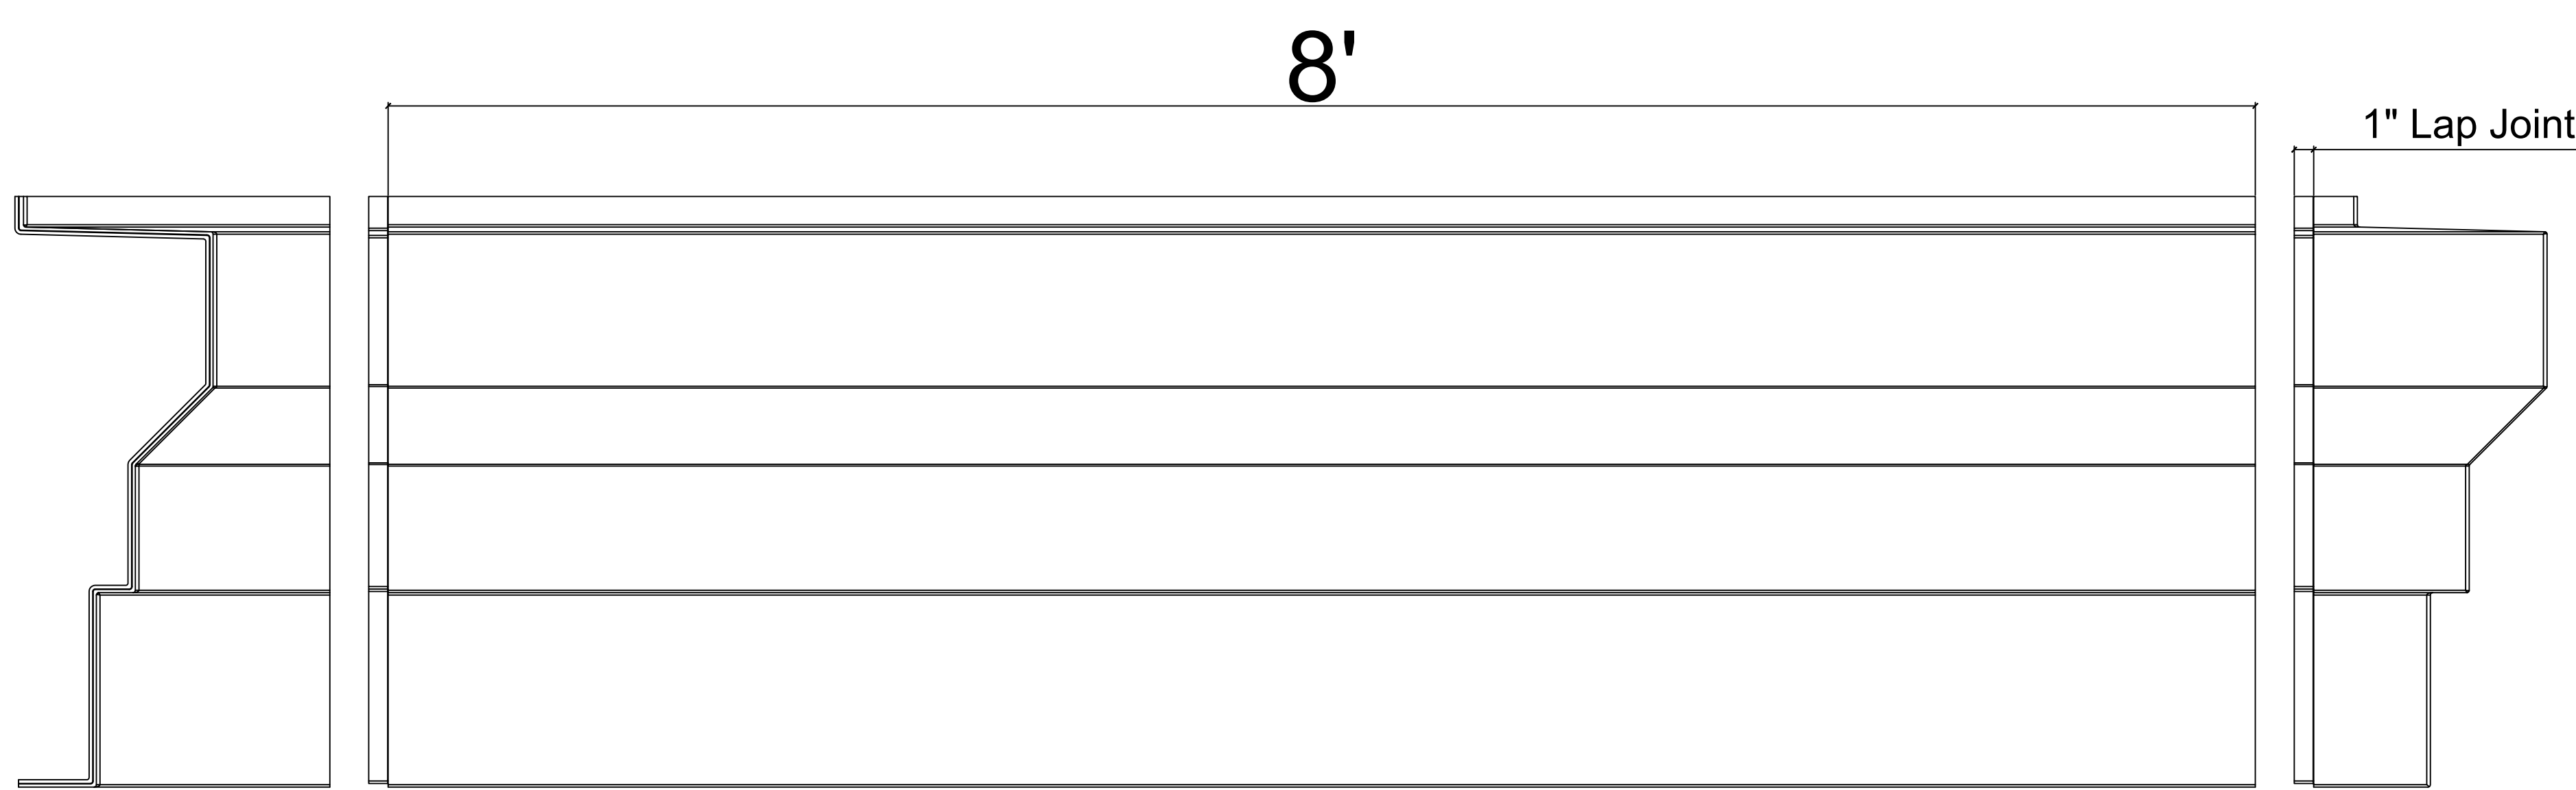

4 CR178x8 Elevation of Inside Corner
 SCALE 1:1


5 CR178x8 Elevation
 SCALE 1:1

6 CR178x8 Elevation of Outside Corner
 SCALE 1:1

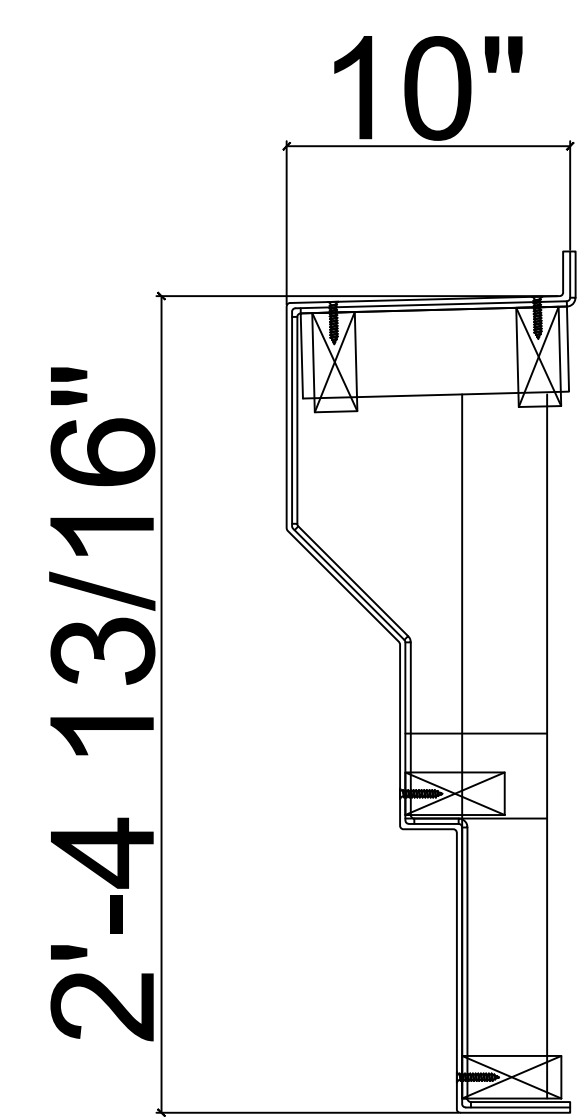

7 CR178x8 Cross Section
 SCALE 1:1

This is a recommendation. Actual framing to be determined by Engineer.

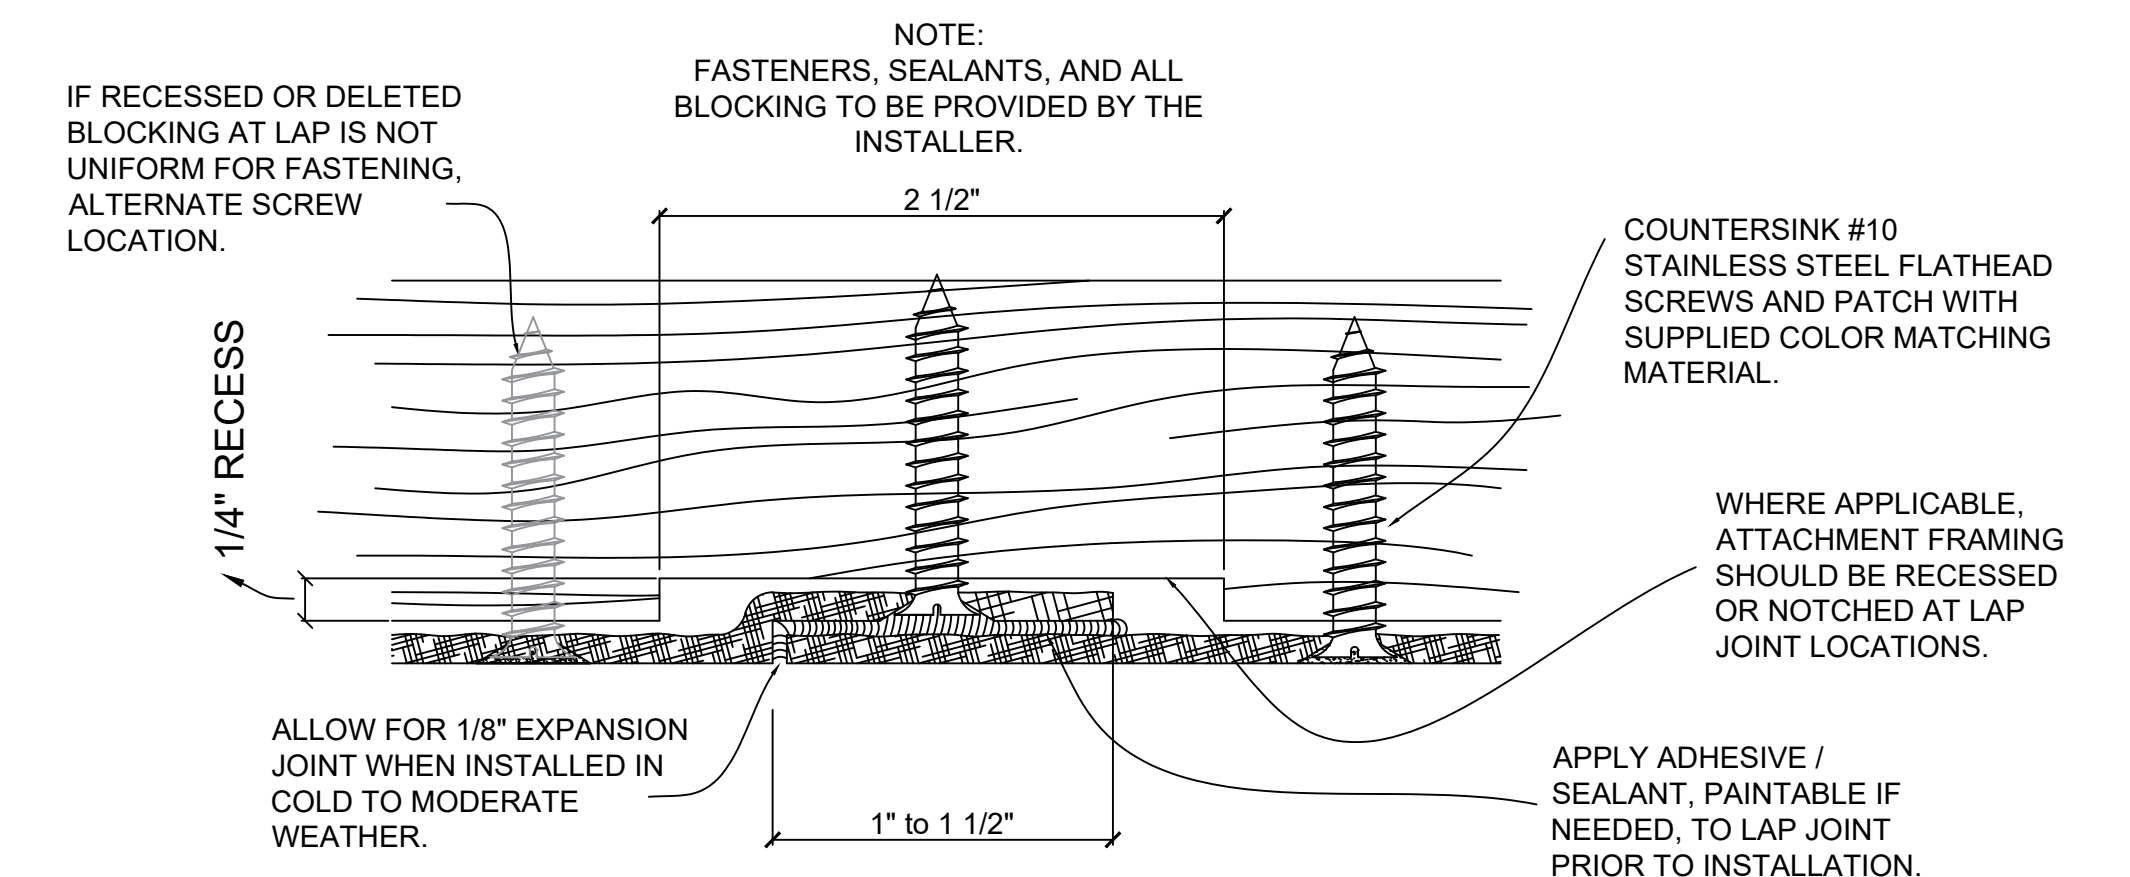

11 Typical Lap Joint Detail
 Not to Scale

CR178x8

2'-4 13/16" H x 10" P x 8' L

Manufactured By Architectural Mall, Inc
 642 W Winthrop Ave. Addison, IL 60101

T. (877) 279-9993 F. (877) 271-9994

www.columnsandbalustrades.com

Sales@architecturalmall.com