

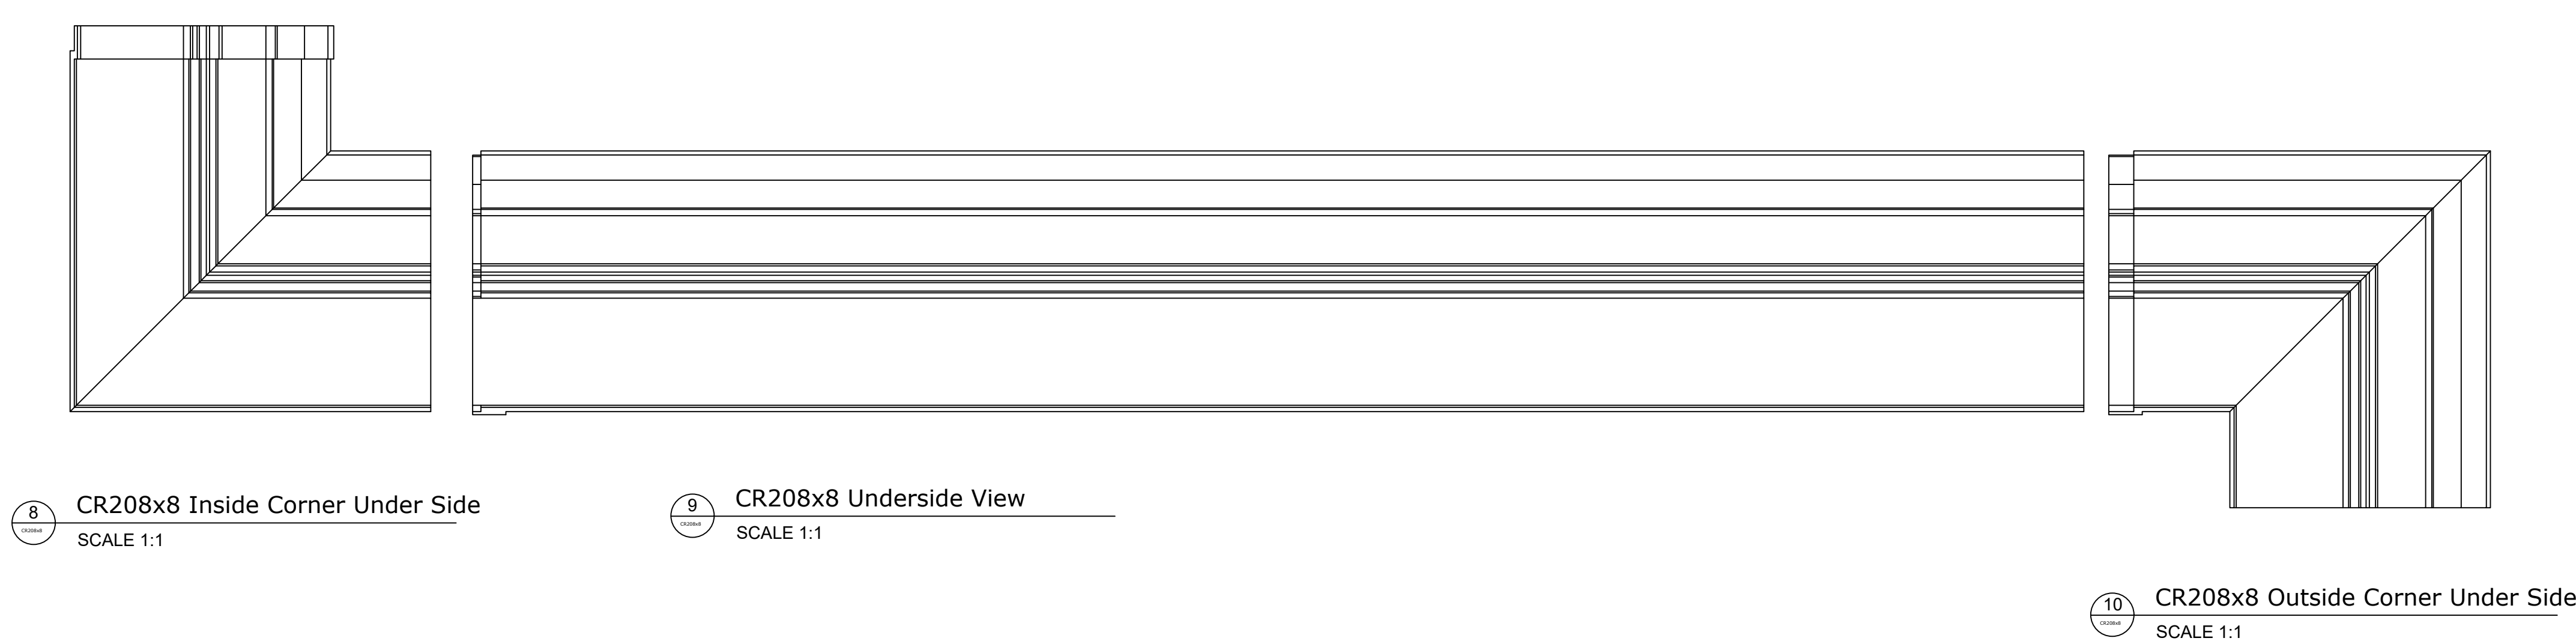
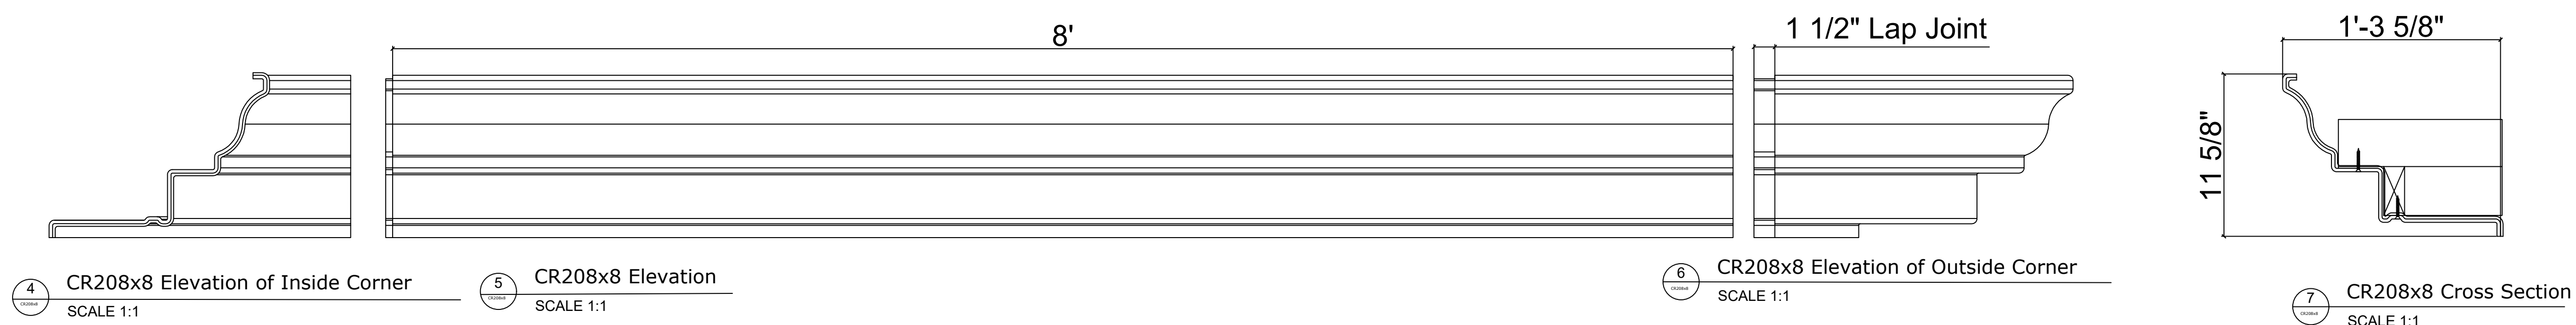


Fiberglass Cornice by Architectural Mall, Inc
 Available in Paint-Grade or Pre-Finished Gel Coat,
 Stone Finish, or Granite Finish

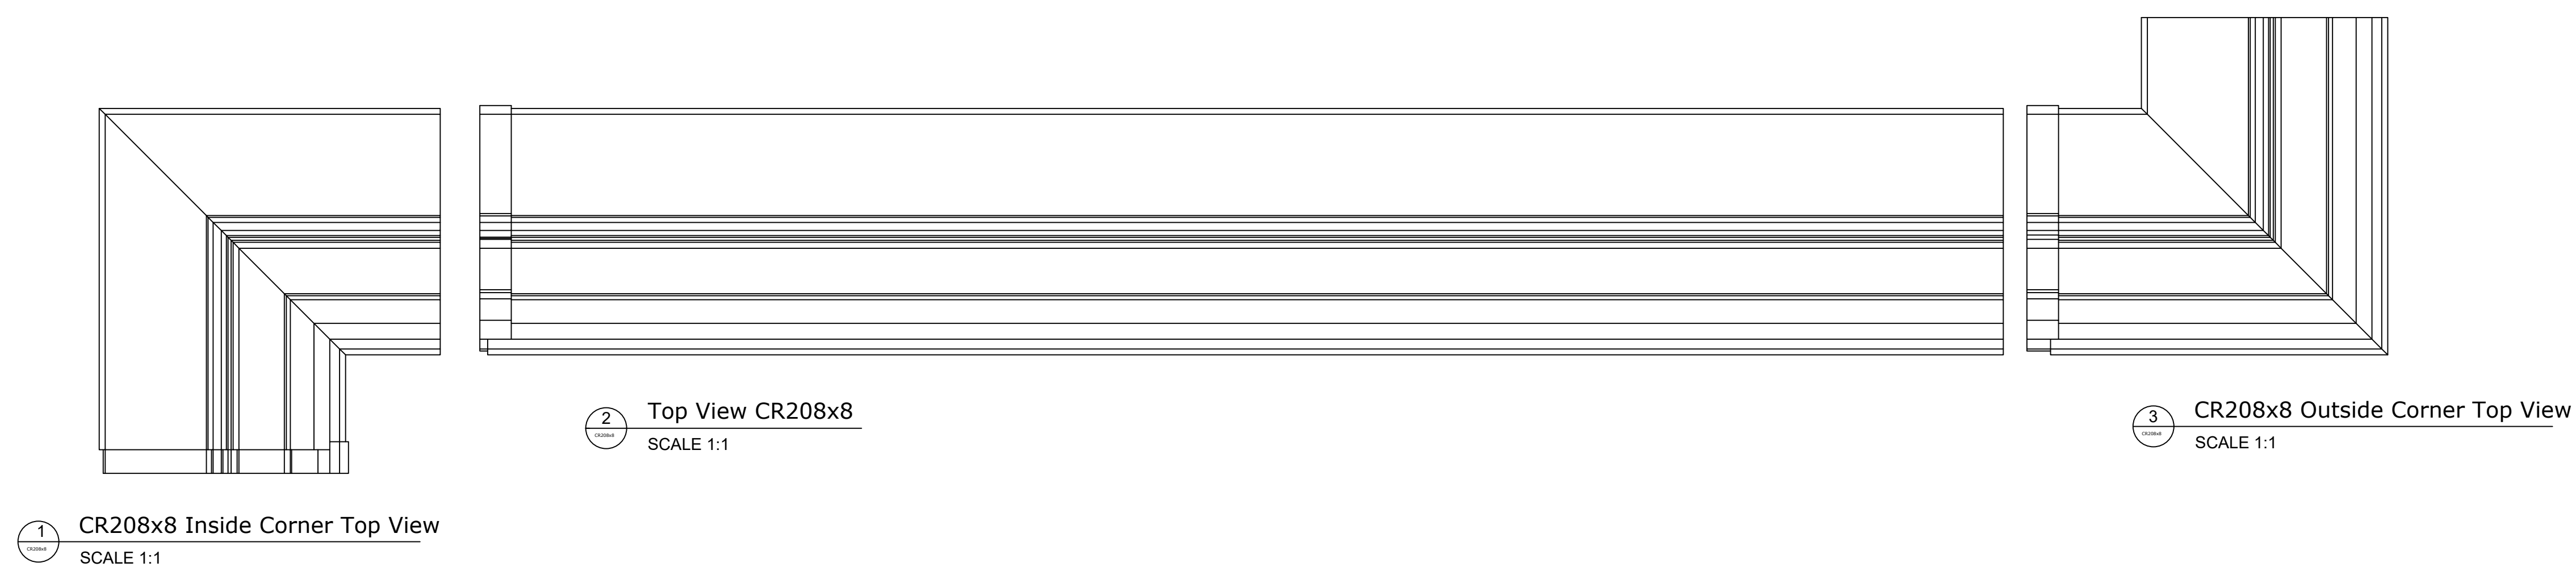

This is a recommendation. Actual framing to be determined by Engineer.

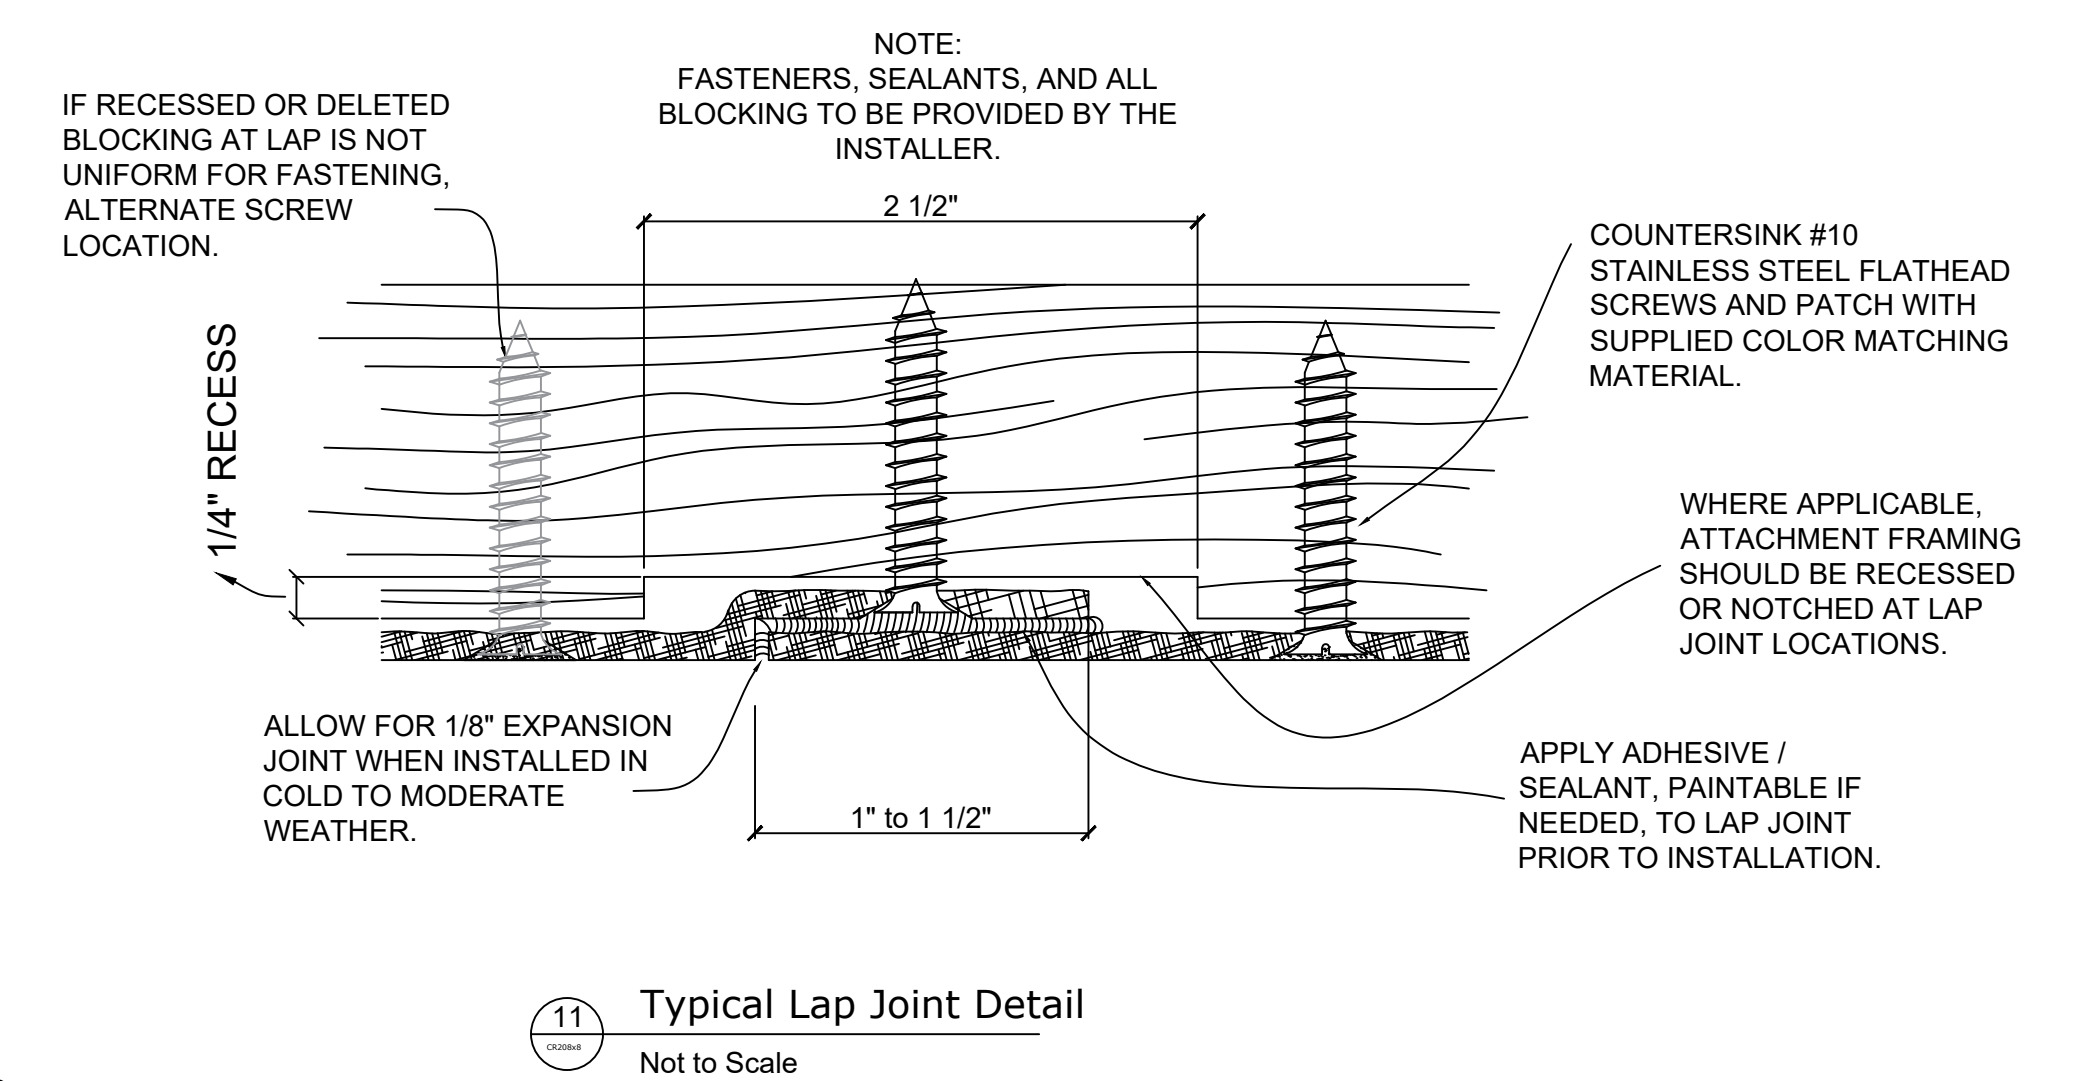

CR208x8

11 5/8" H x 1'-3 5/8" P x 96" L

Manufactured By Architectural Mall, Inc
 323 St Paul Blvd. Carol Stream, IL 60188
 T. 877-279-9993 F. 844-817-0480
www.columnsandbalustrades.com
Sales@architecturalmall.com