



Fiberglass Cornice by Architectural Mall, Inc
 Available in Paint-Grade or Pre-Finished Gel Coat,
 Stone Finish, or Granite Finish

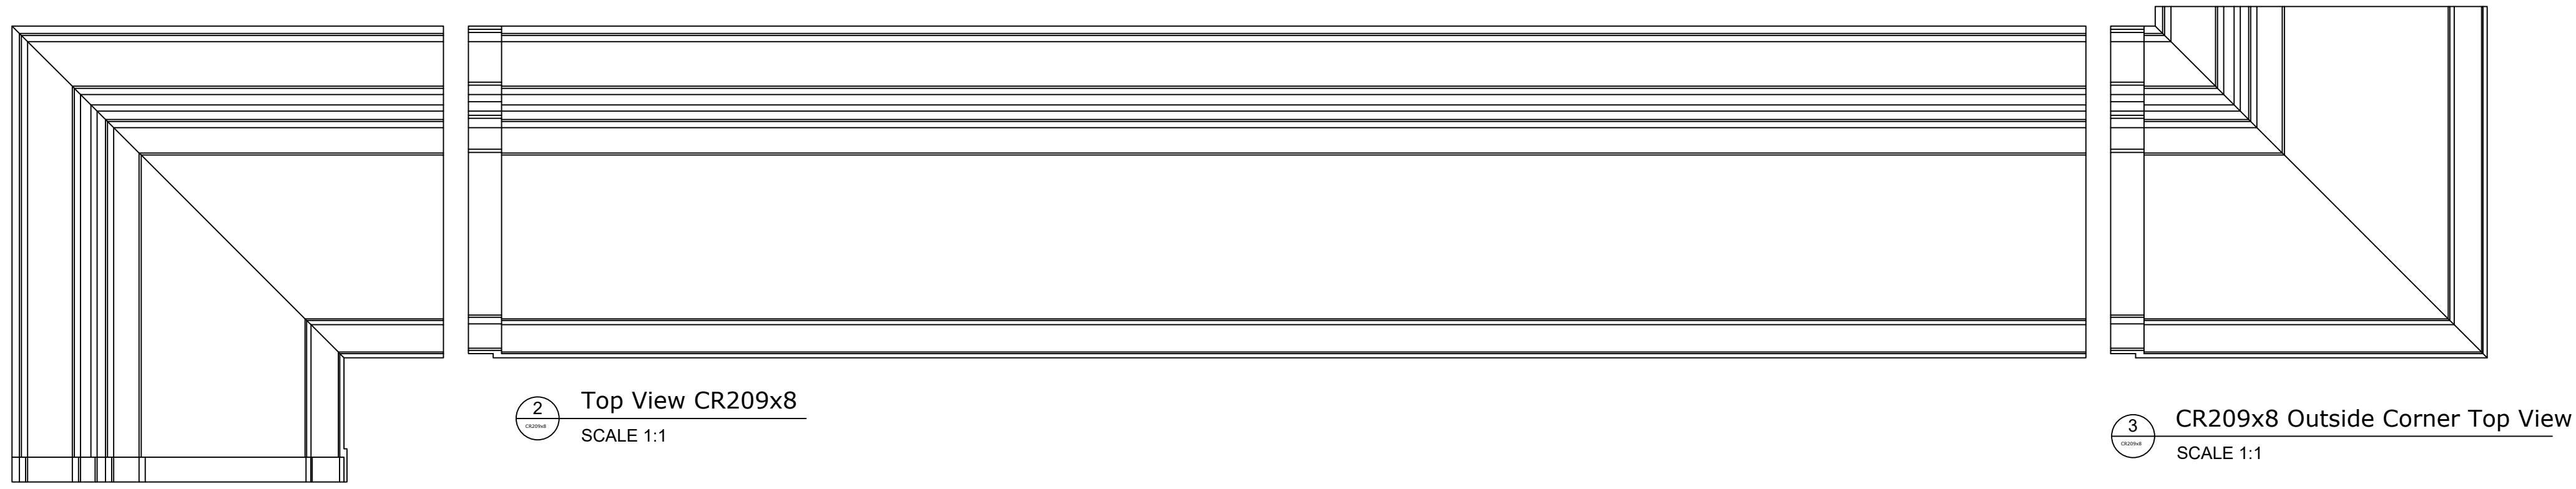

1 CR209x8 Inside Corner Top View
 SCALE 1:1

2 Top View CR209x8
 SCALE 1:1

3 CR209x8 Outside Corner Top View
 SCALE 1:1

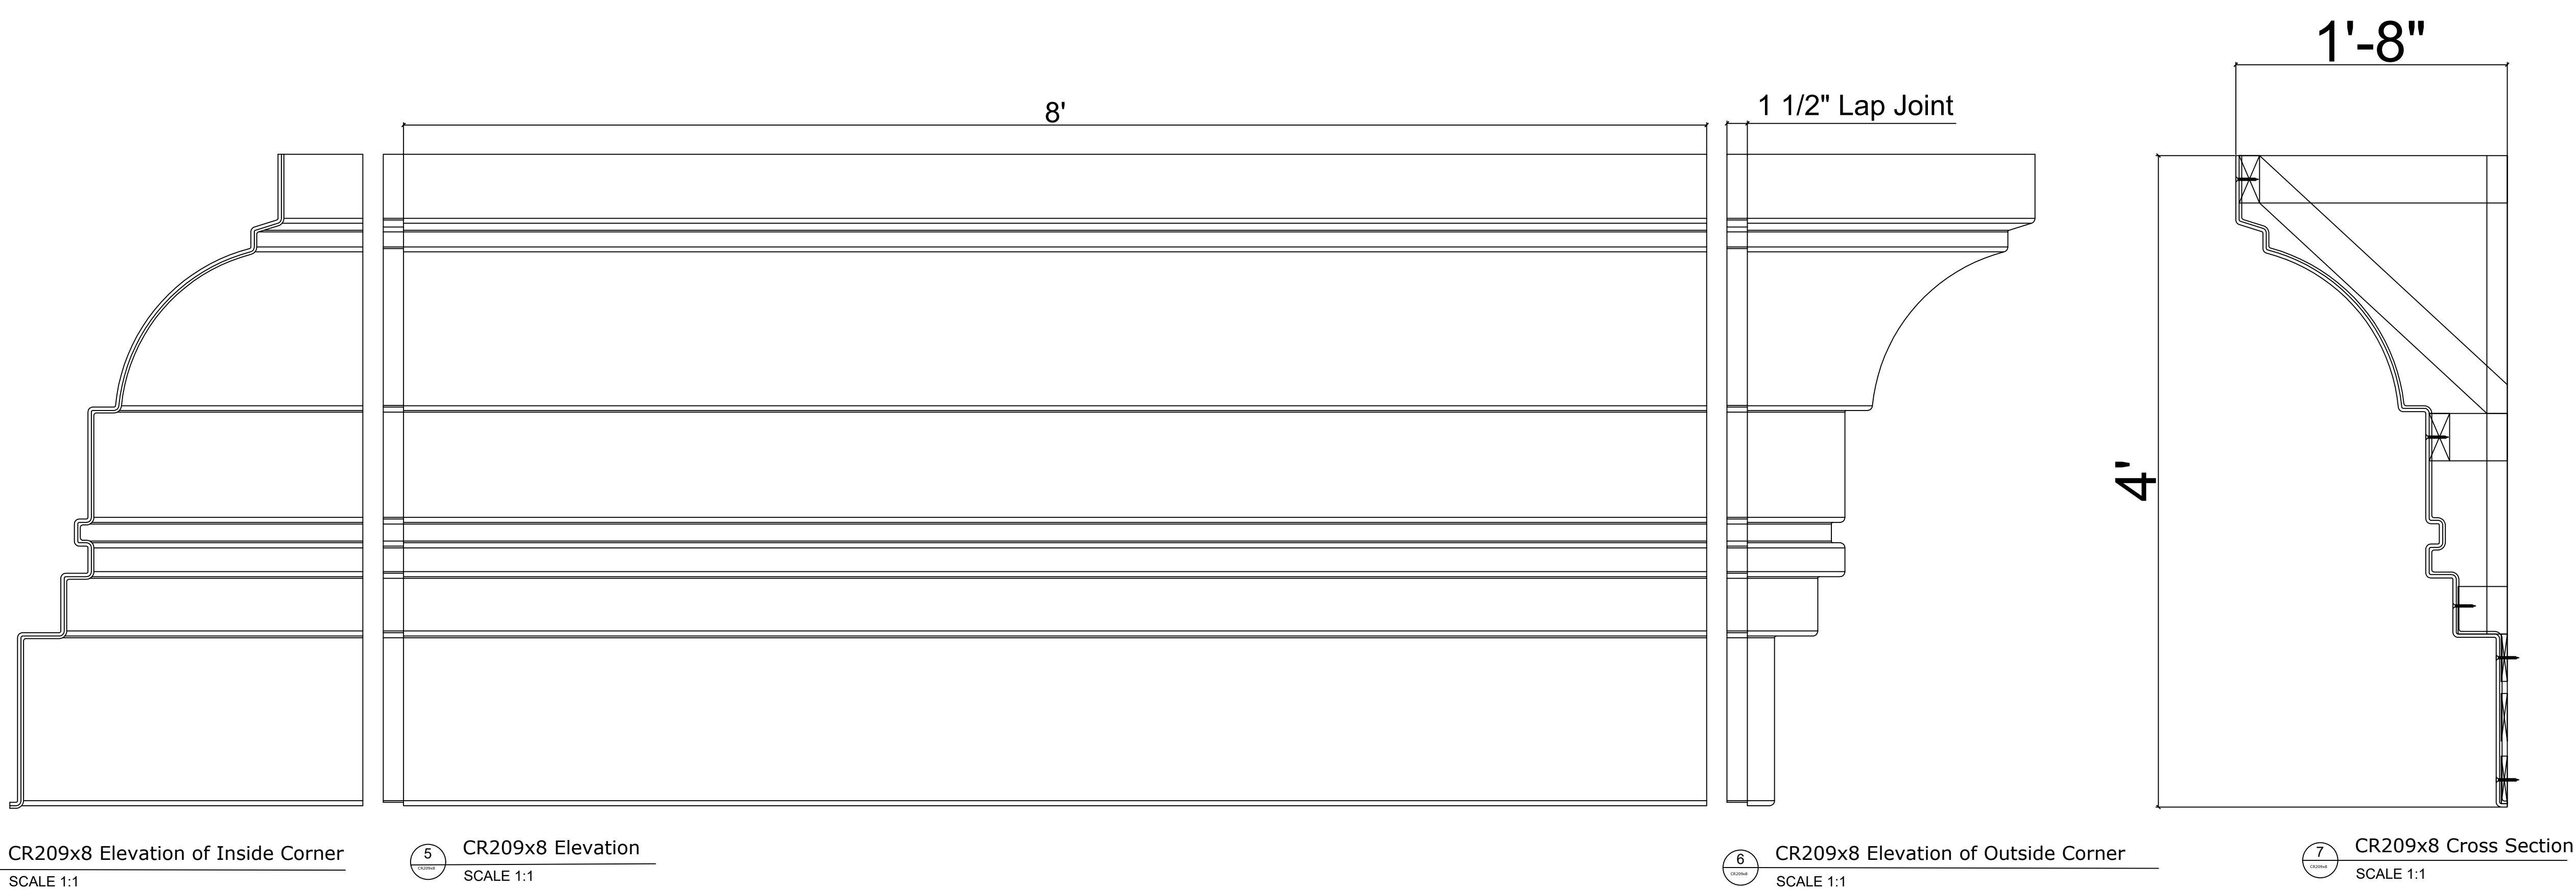


4 CR209x8 Elevation of Inside Corner
 SCALE 1:1

5 CR209x8 Elevation
 SCALE 1:1

6 CR209x8 Elevation of Outside Corner
 SCALE 1:1

7 CR209x8 Cross Section
 SCALE 1:1


This is a recommendation. Actual framing to be determined by Engineer.

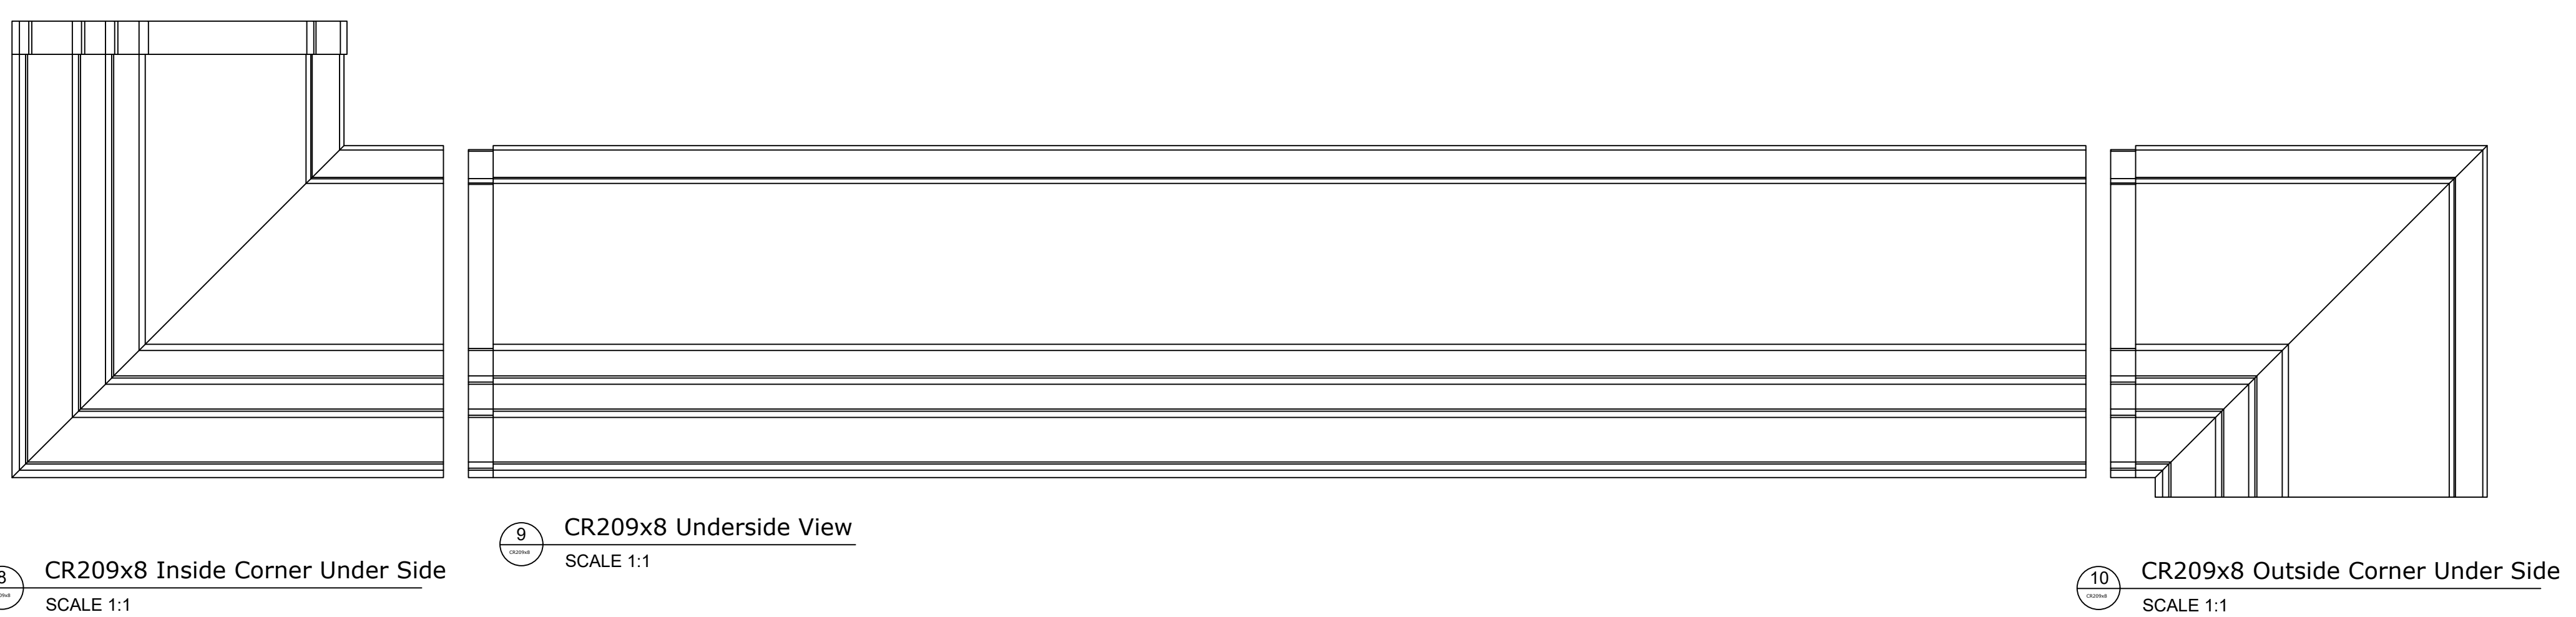

8 CR209x8 Inside Corner Under Side
 SCALE 1:1

9 CR209x8 Underside View
 SCALE 1:1

10 CR209x8 Outside Corner Under Side
 SCALE 1:1

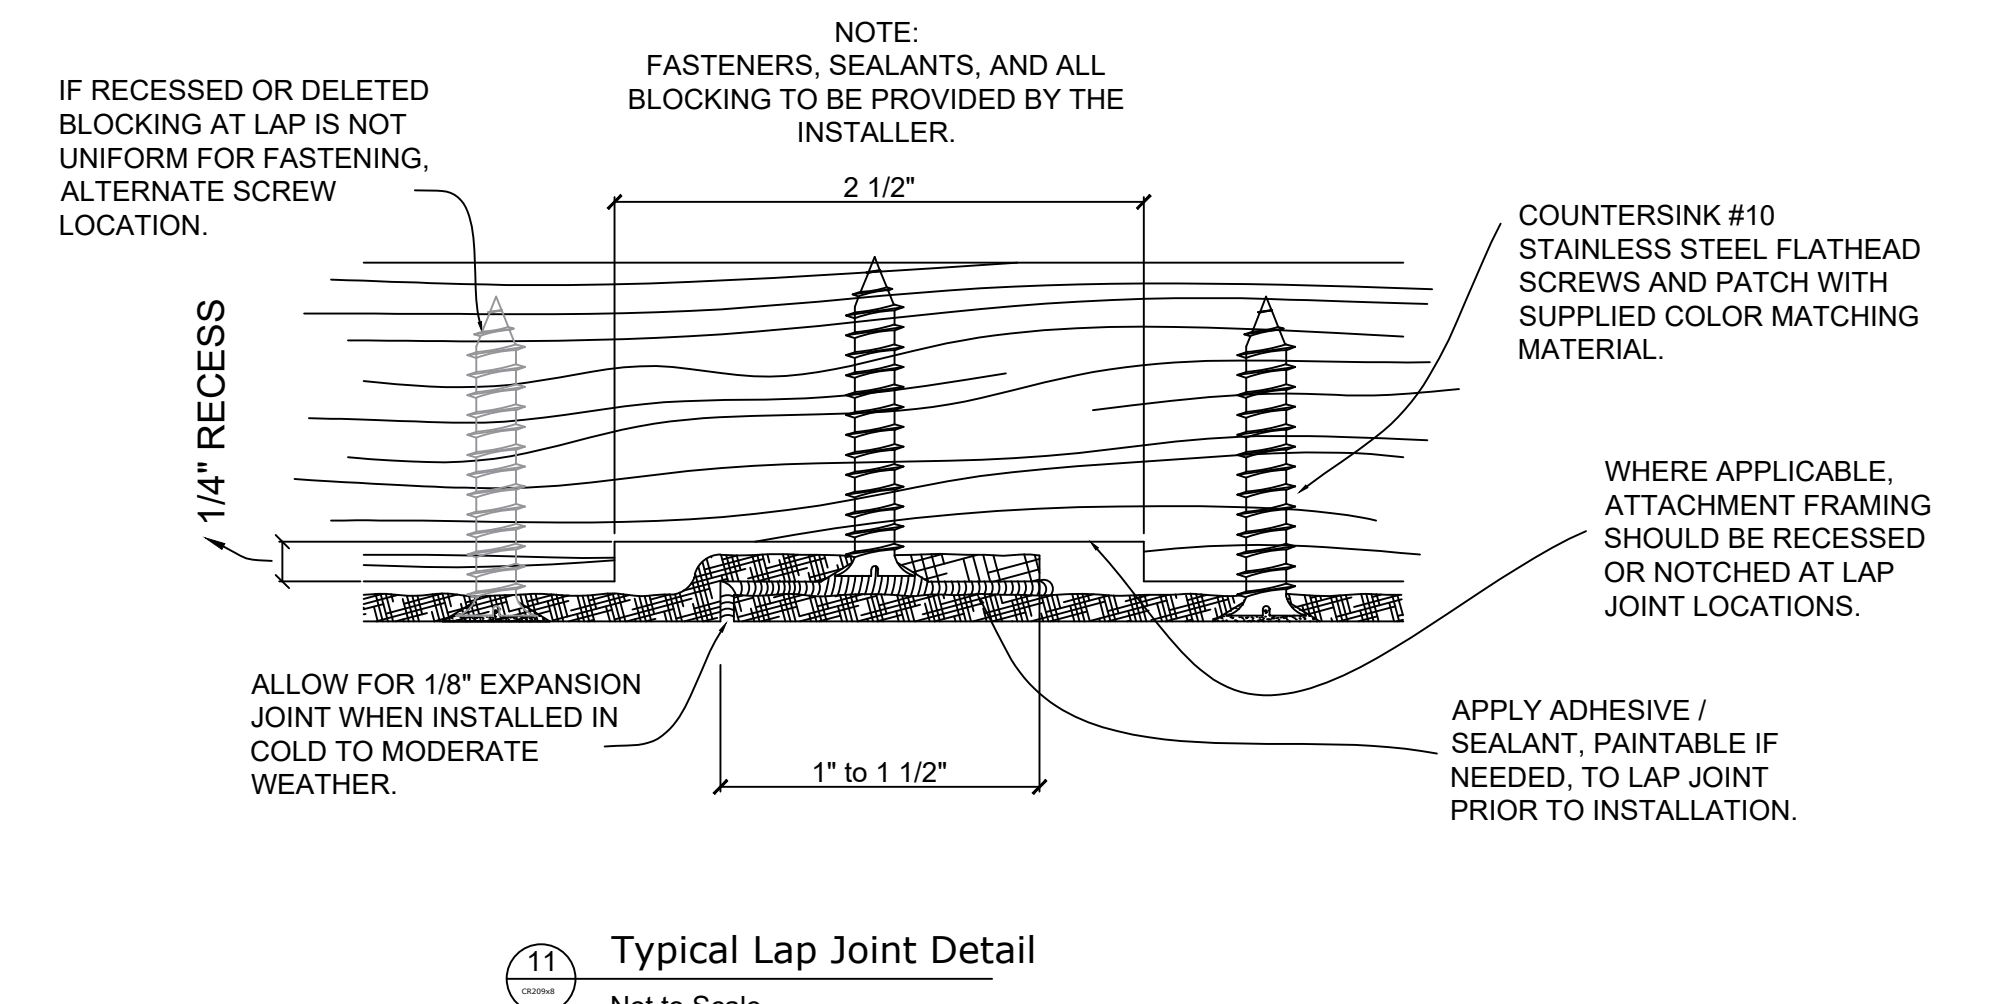

CR209x8

4' H x 1'-8" P x 96" L

Manufactured By Architectural Mall, Inc
 323 St Paul Blvd. Carol Stream, IL 60188

T. 877-279-9993 F. 844-817-0480

www.columnsandbalustrades.com

Sales@architecturalmall.com