


Fiberglass Cornice by Architectural Mall, Inc
 Available in Paint-Grade or Pre-Finished Gel Coat,
 Stone Finish, or Granite Finish



1 CR216x8 Inside Corner Top View
SCALE 1:1

2 Top View CR216x8
SCALE 1:1

3 CR216x8 Outside Corner Top View
SCALE 1:1

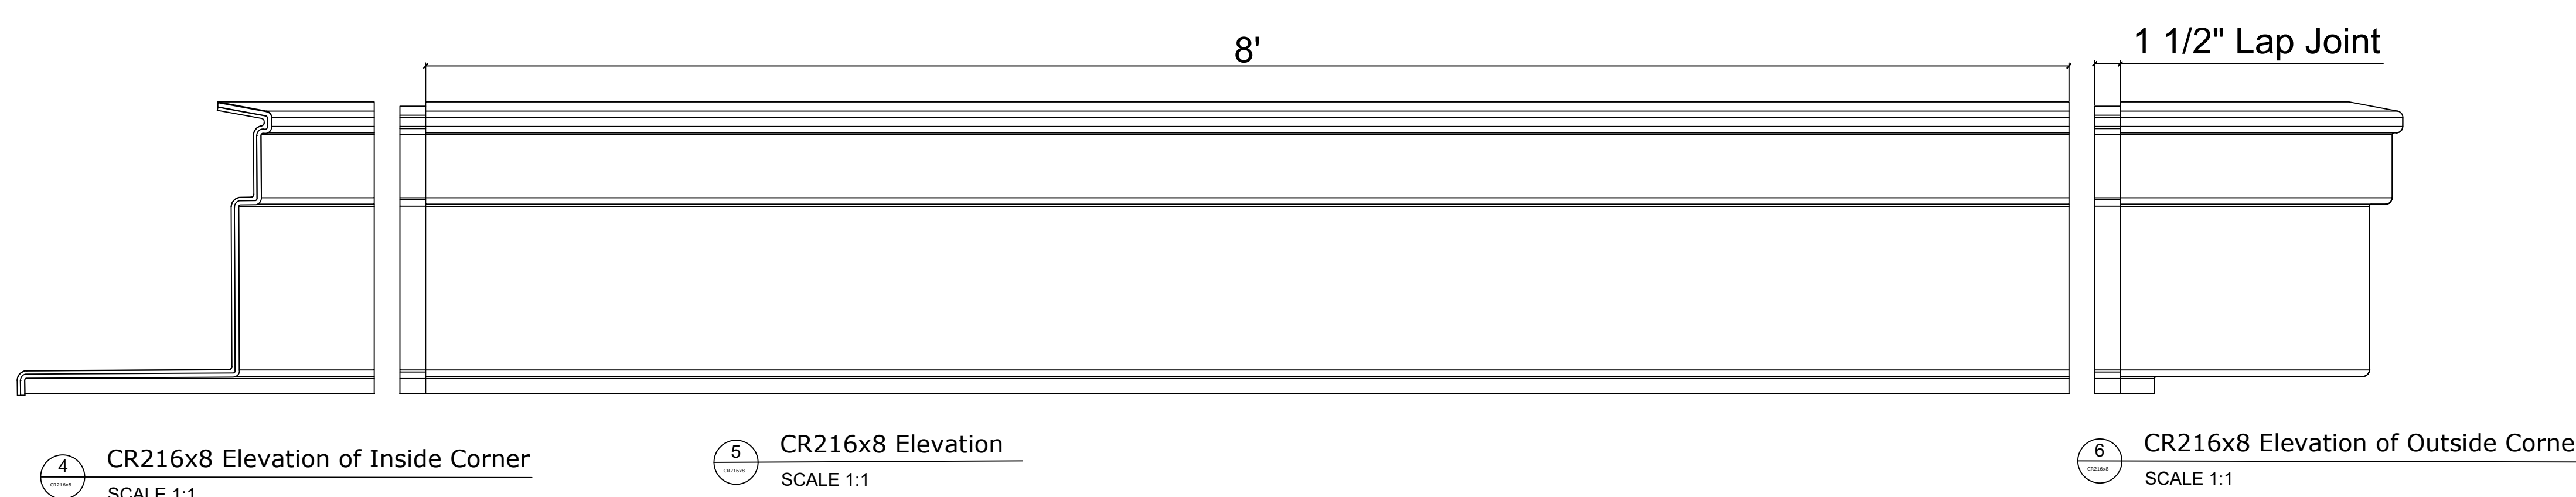


4 CR216x8 Elevation of Inside Corner
SCALE 1:1

5 CR216x8 Elevation
SCALE 1:1

6 CR216x8 Elevation of Outside Corner
SCALE 1:1

7 CR216x8 Cross Section
SCALE 1:1

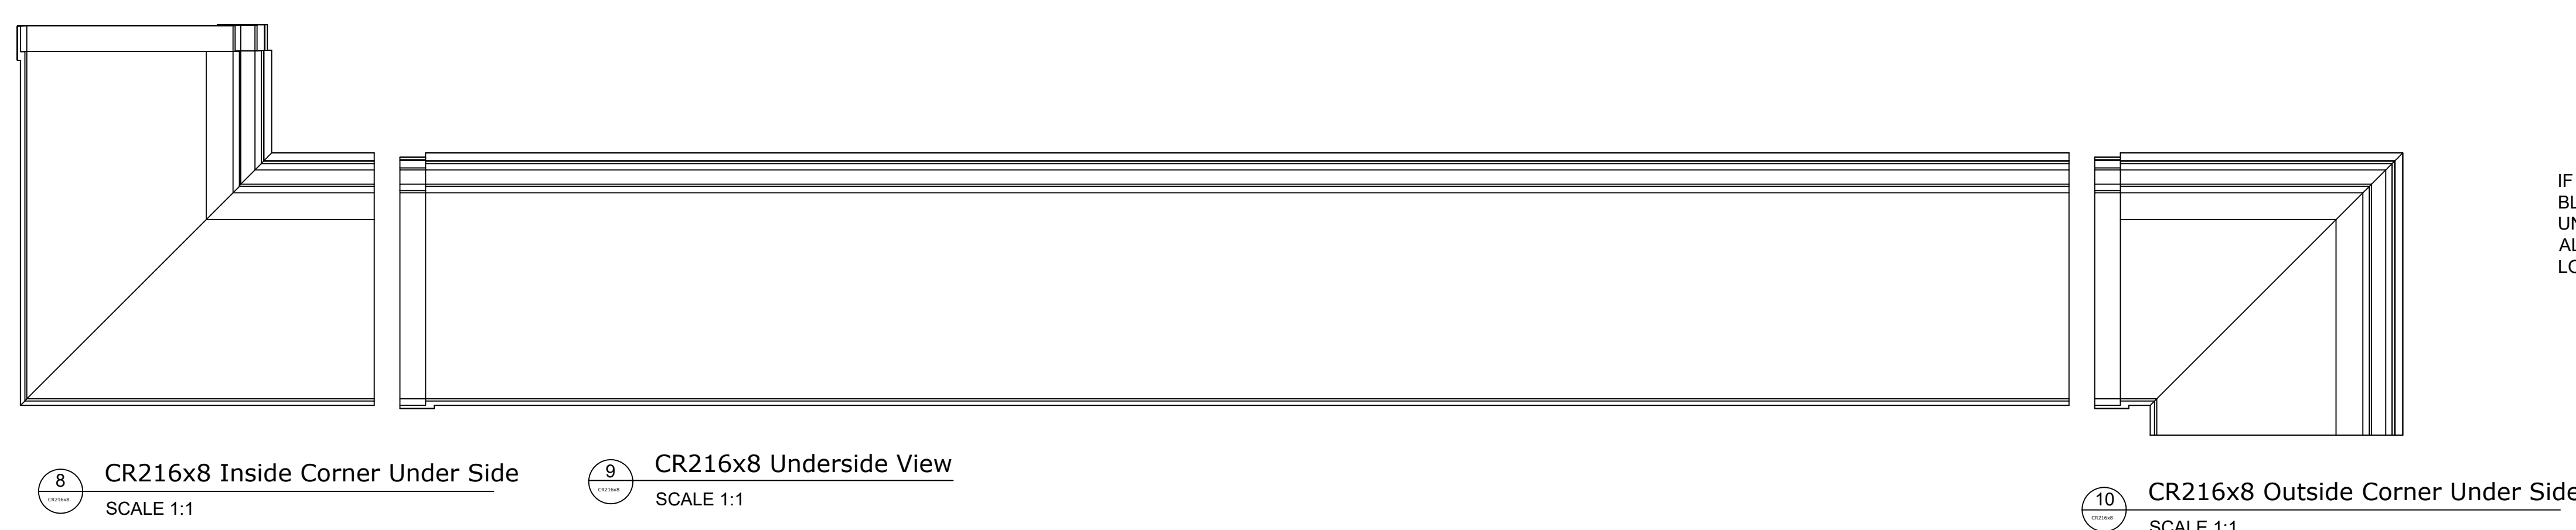


8 CR216x8 Inside Corner Under Side
SCALE 1:1

9 CR216x8 Underside View
SCALE 1:1

10 CR216x8 Outside Corner Under Side
SCALE 1:1

This is a recommendation. Actual framing to be determined by Engineer.

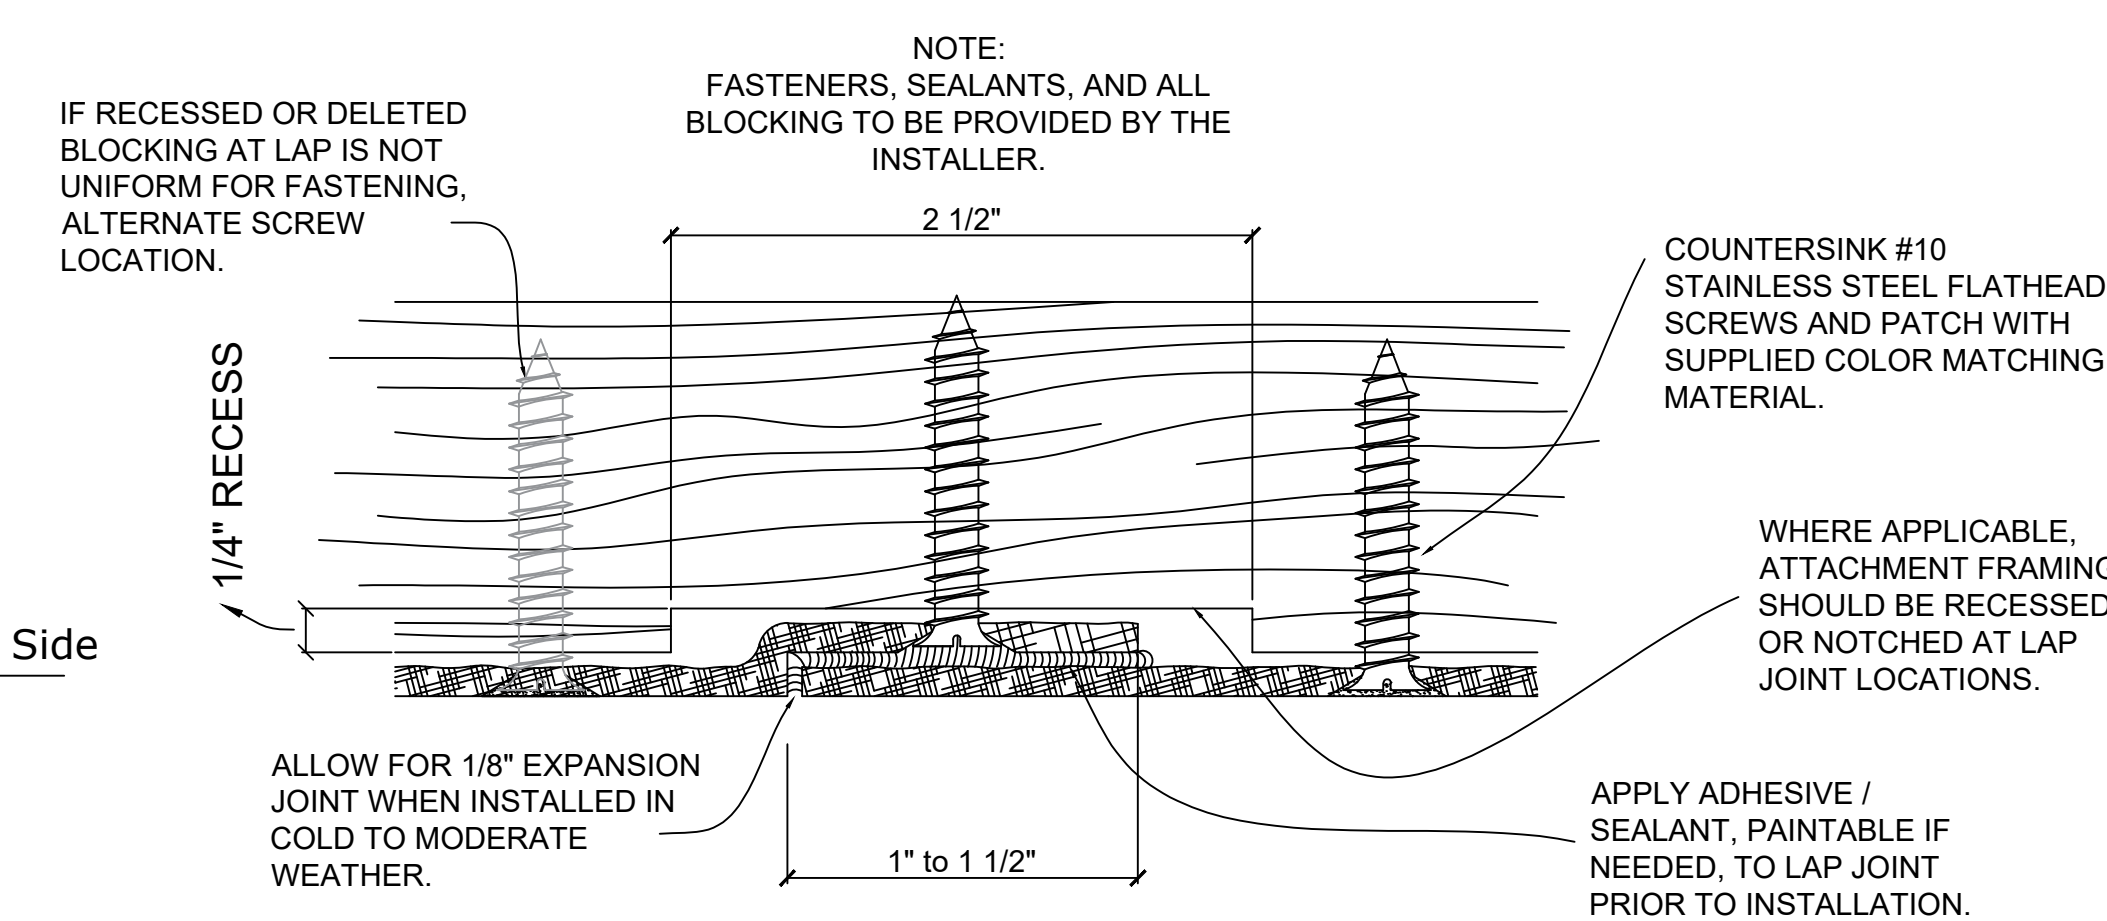

11 Typical Lap Joint Detail
Not to Scale

CR216x8

1'-5" H x 1'-2 3/4" P x 96" L

Manufactured By Architectural Mall, Inc
 323 St Paul Blvd. Carol Stream, IL 60188
 T. 877-279-9993 F. 844-817-0480
www.columnsandbalustrades.com
Sales@architecturalmall.com