

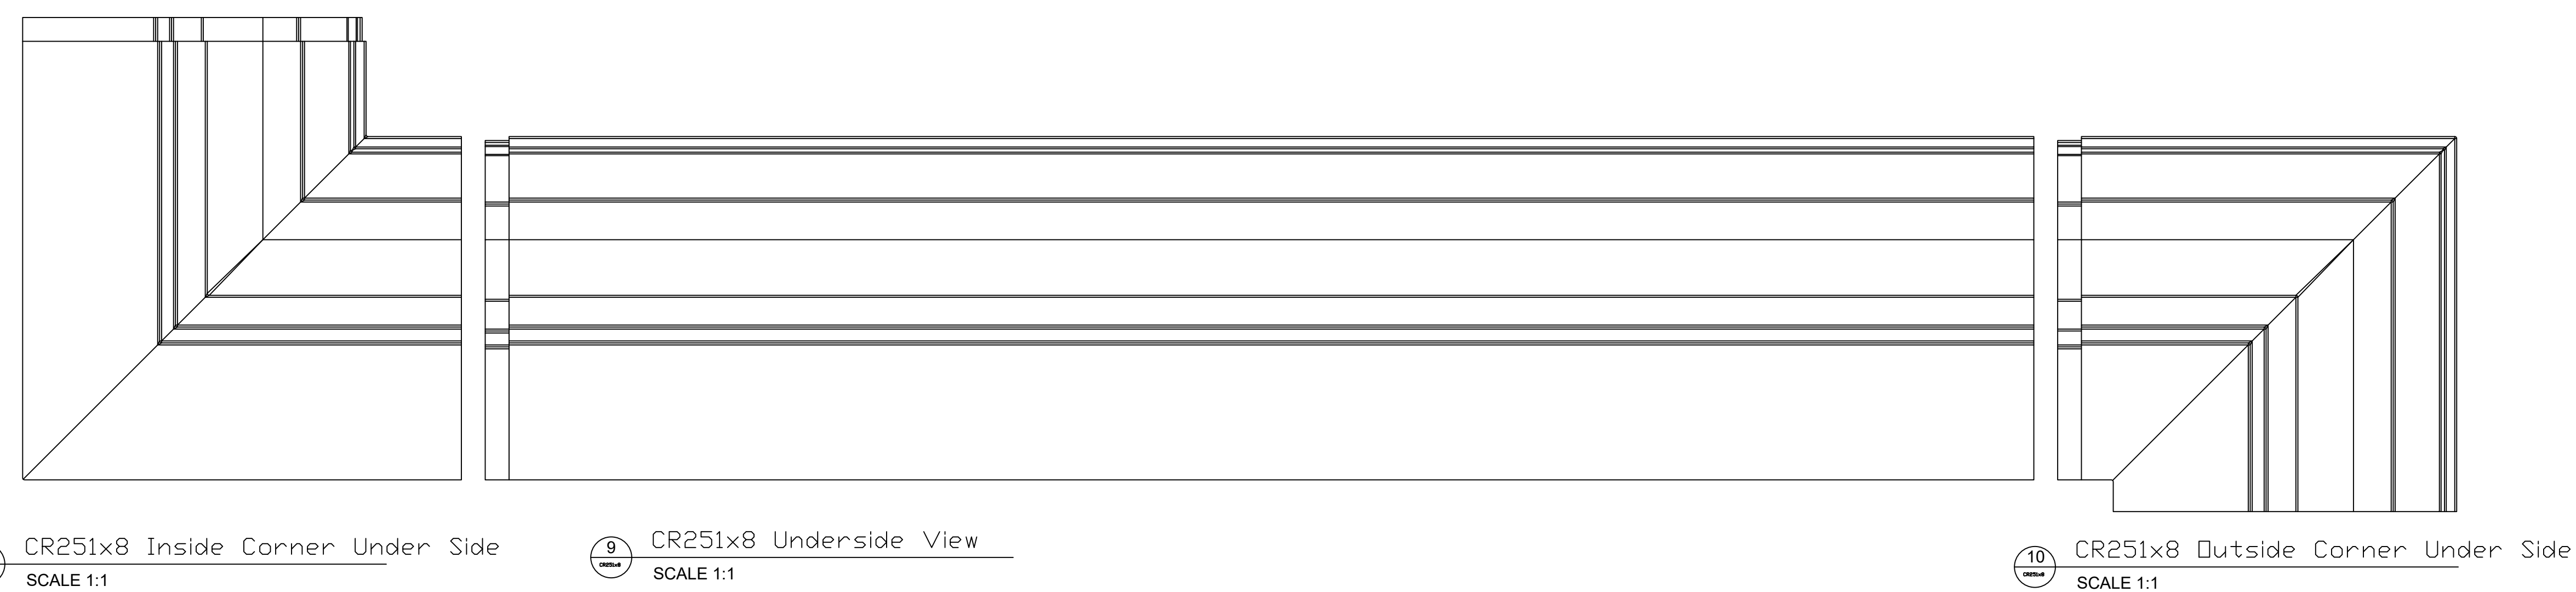
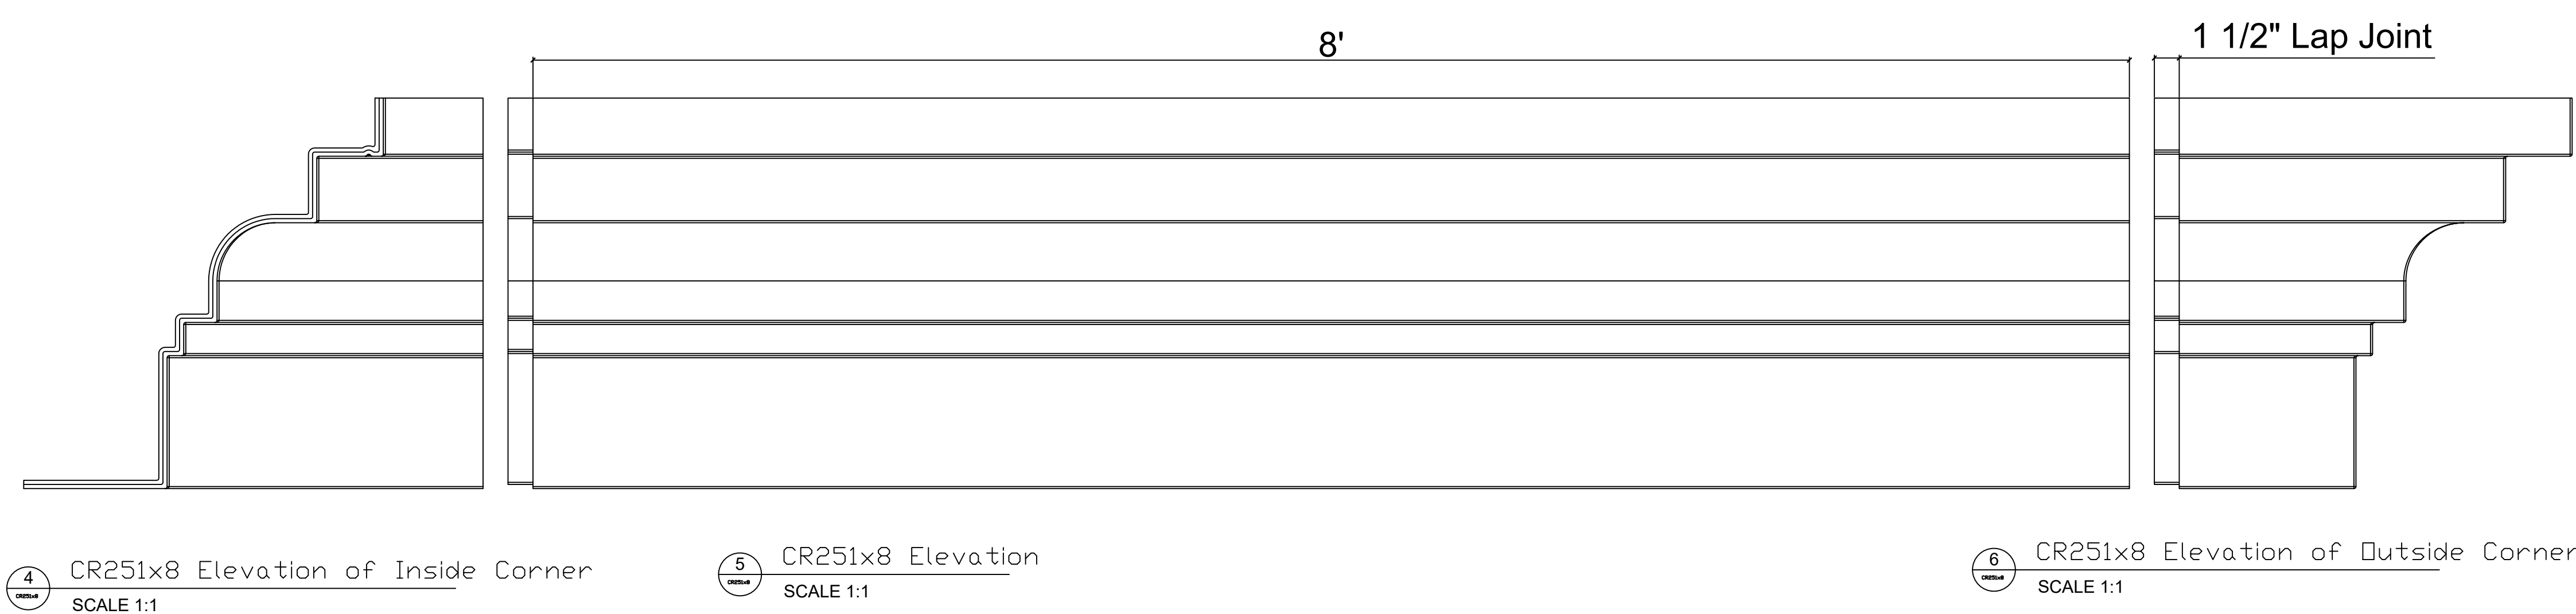


Fiberglass Cornice by Architectural Mall, Inc
 Available in Paint-Grade or Pre-Finished Gel Coat,
 Stone Finish, or Granite Finish

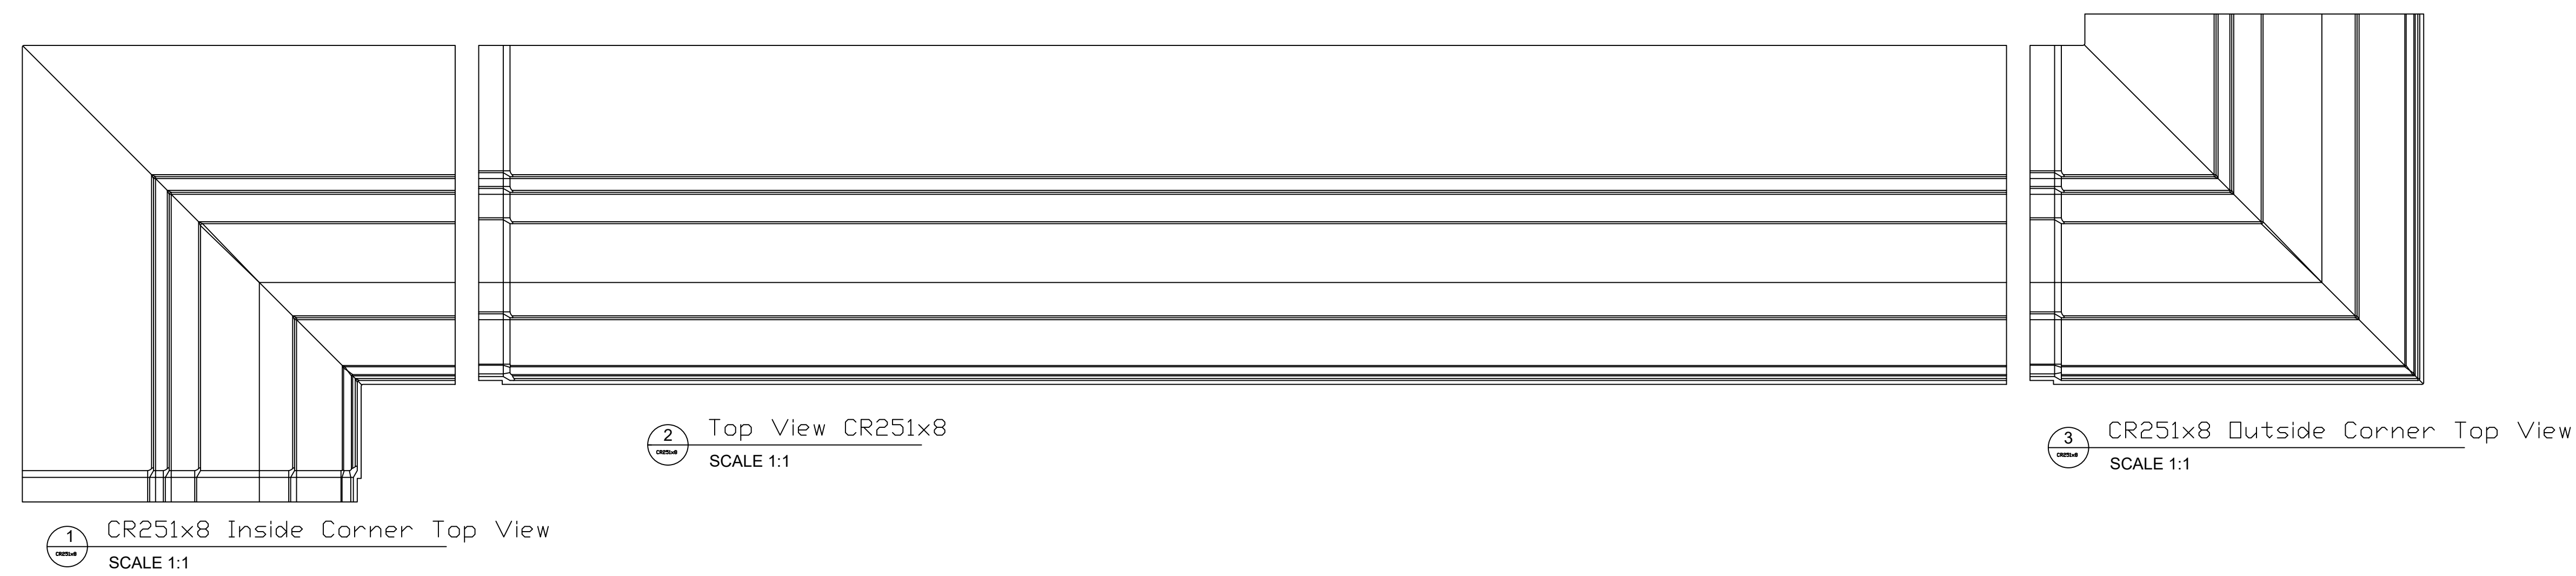

This is a recommendation. Actual framing to be determined by Engineer.

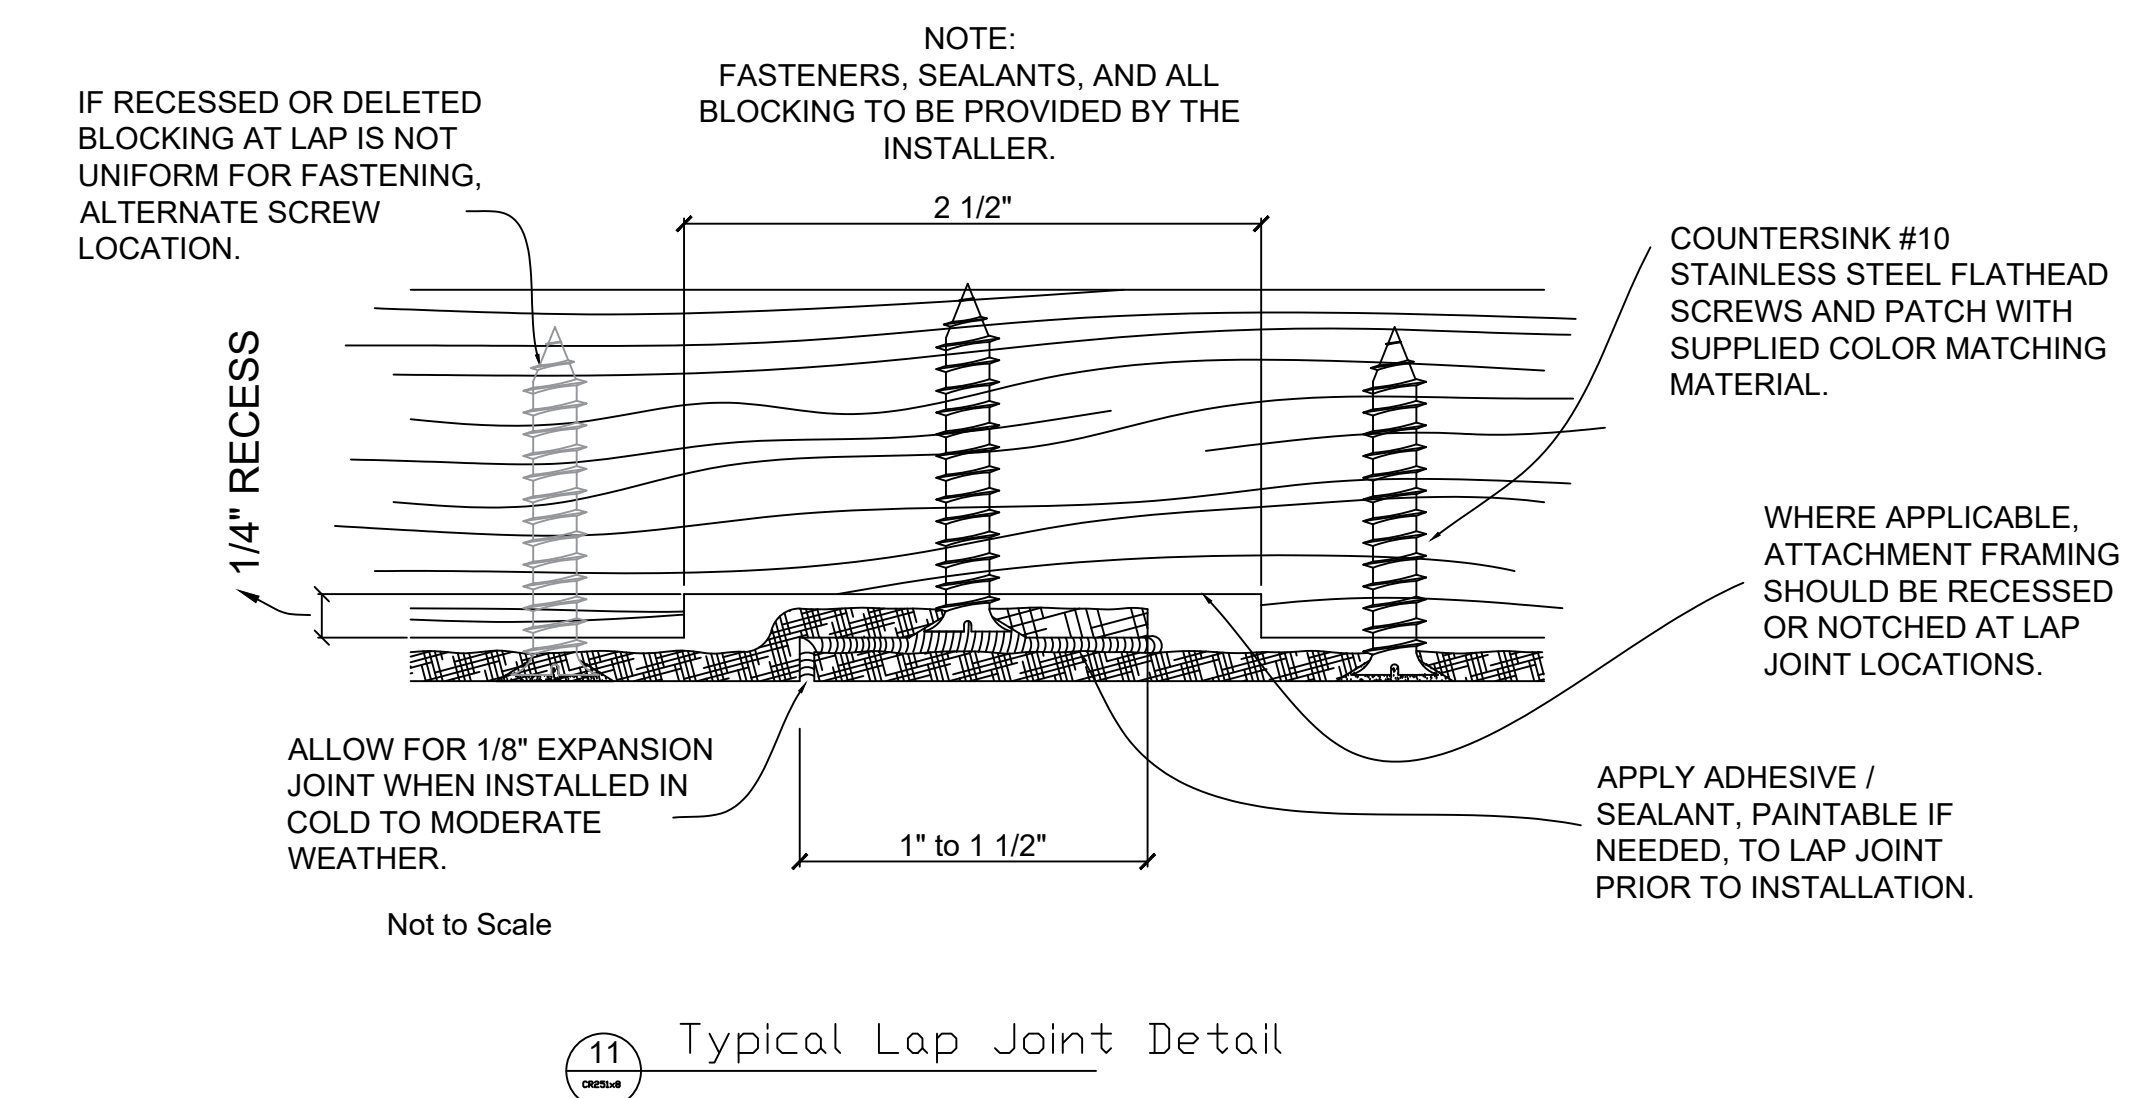

CR251x8

1'-11 1/2" H x 1'-9 5/8" P x 96" L

Manufactured By Architectural Mall, Inc
 323 St Paul Blvd. Carol Stream, IL 60188

T. 877-279-9993 F. 844-817-0480

www.columnsandbalustrades.com

Sales@architecturalmall.com